


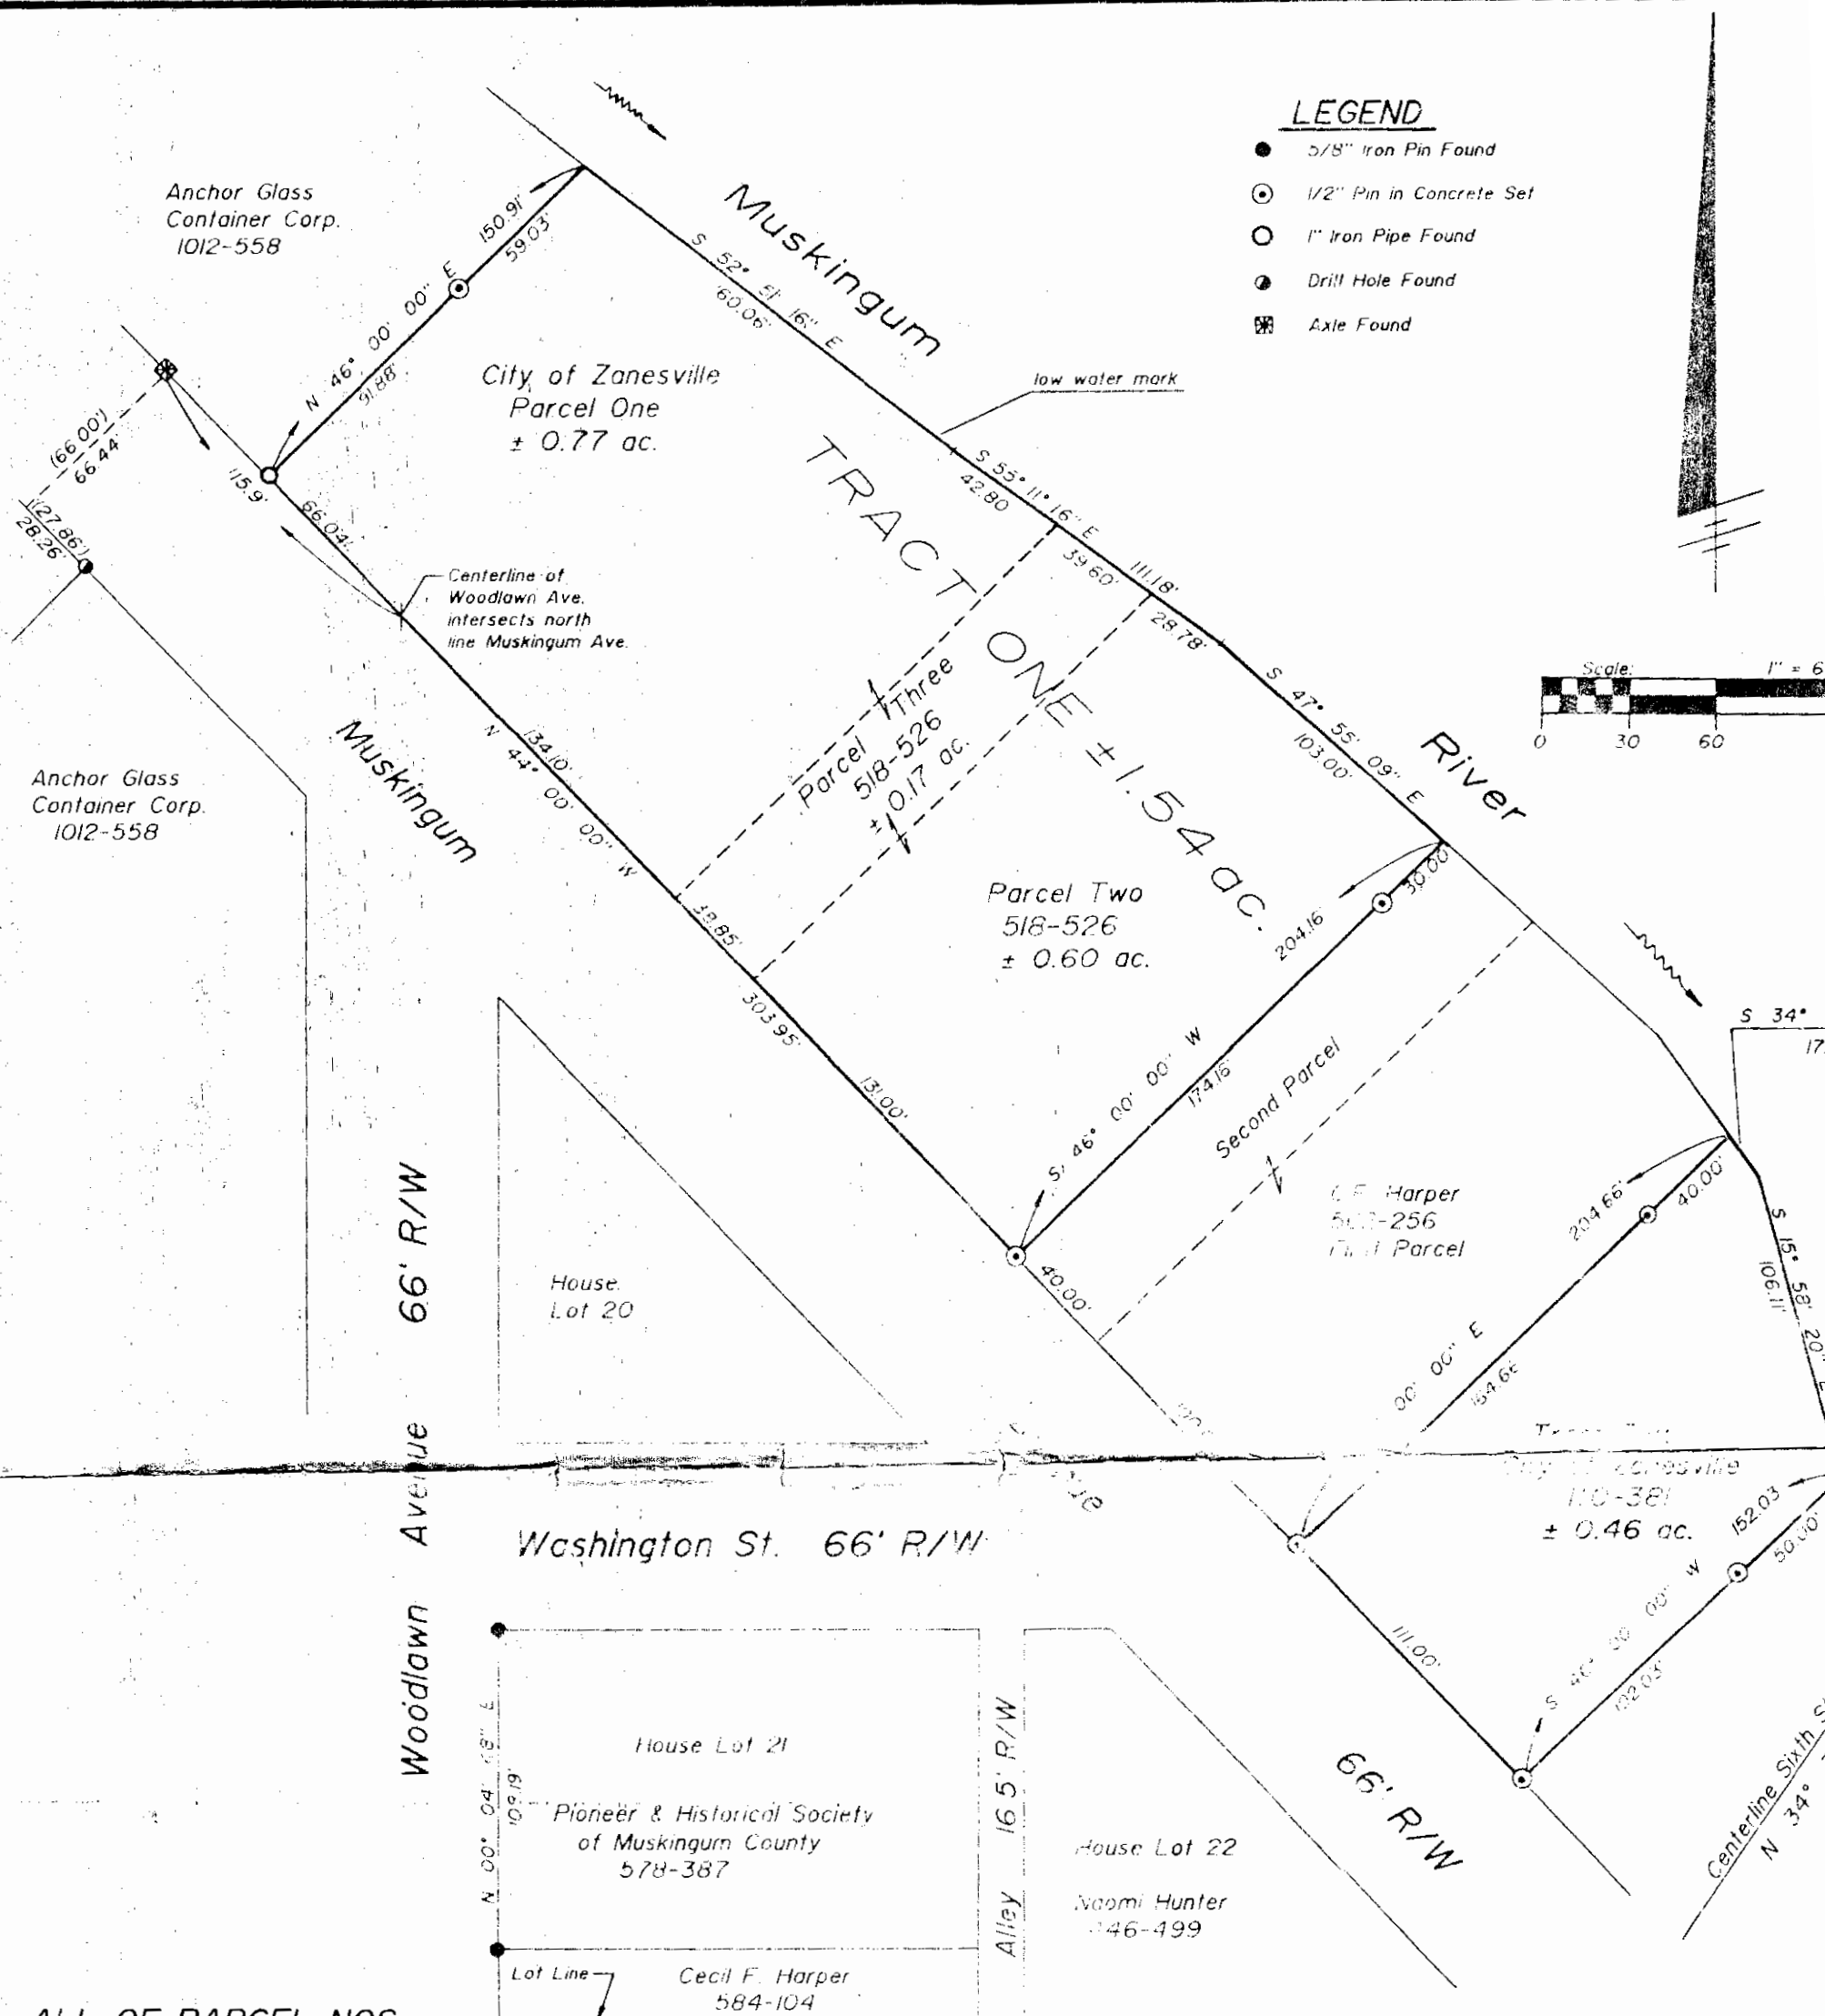

ALL OF PARCEL NOS.

Deed Record 518-526 Parcel One: 80-81-20-01-05-000 (± 0.77 ac.)
 Parcel Two: 80-81-20-01-07-000 (± 0.60 ac.)
 Parcel Three: 80-81-20-01-06-000 (± 0.17 ac.)

Deed Record 110-381: 80-81-20-01-01-000 (± 0.46 ac.)

REFERENCES

DR 518-526
 DR 562-256
 DR 1012-558
 DR 110-381
 DR 578-387
 PB. A-0, Pg.1
 Tax Map 81-20

SITUATED IN AND BEING A PART OF

The First Ward of the City of Zanesville, Muskingum County, Ohio.

BASIS OF BEARINGS

Bearings based on the north line of Muskingum Avenue bearing N 44° 00' 00" W as described in DR 1012-558.

OFFICE COPY NOT RECORDABLE

Timothy H. Linn
 Registered Professional Surveyor
 No. 7113

8/4/89
 Date