
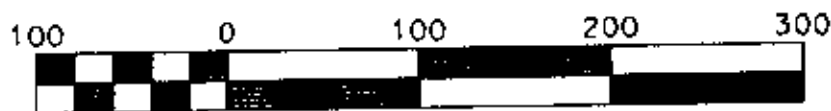


PLAT OF SURVEY FOR C. MITZEL

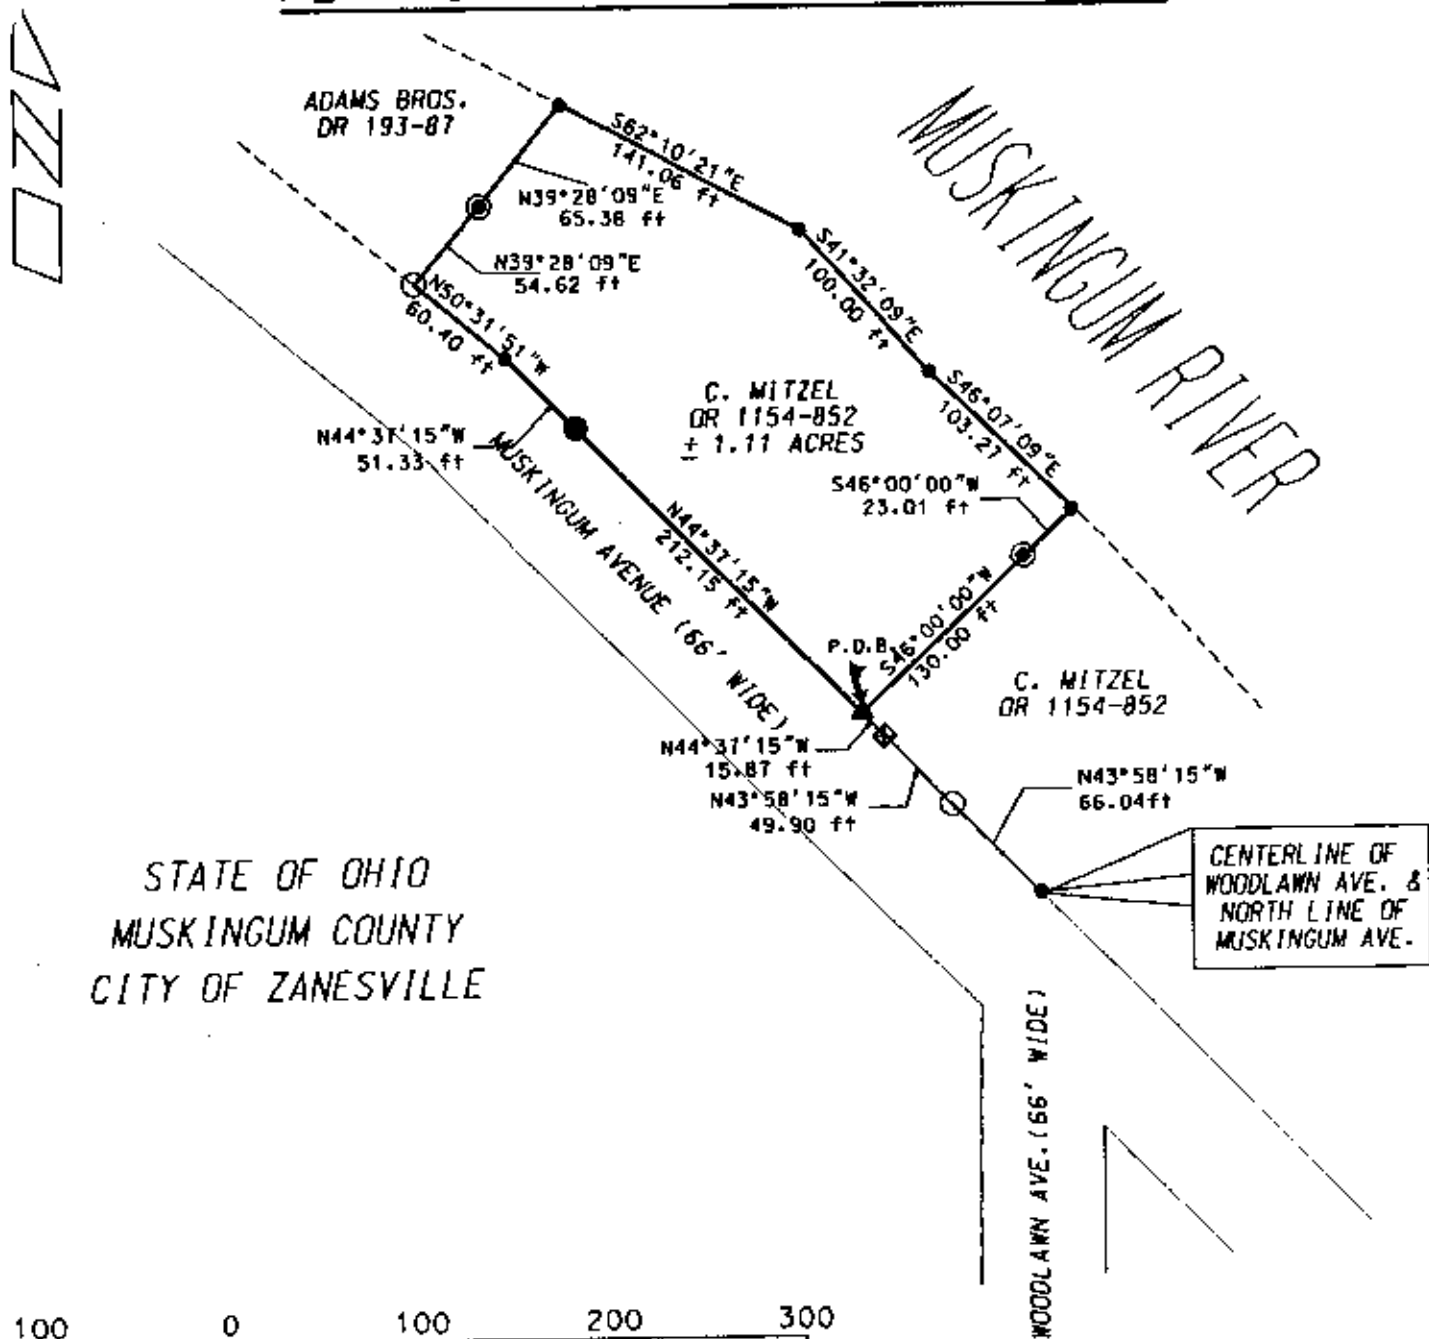

PART OF PARCEL NO. : 80-81-20-01-03-000

PERTINENT DOCUMENTS AND SURVEYS USED:

1. DEED REFERENCES SHOWN
2. TAX MAPS
3. SURVEY RECORDS FOUND IN THE MUSKINGUM COUNTY ENGINEERS OFFICE, ZANESVILLE, OHIO

BASIS OF BEARING:

BEARINGS SHOWN HEREON ARE TO AN ASSUMED MERIDIAN AND ARE USED TO DENOTE ANGLES ONLY.



715 RICHEY ROAD
ZANESVILLE, OHIO 43701
(740) 452-7262

DESCRIPTION APPROVED
FOR AUDITOR'S TRANSFER
BY *[Signature]*
6-23-2000


C. MITZEL
PLAT OF SURVEY

04/20/00

LEGEND

- IRON PIN SET $\frac{1}{8}$ "x30" W/ CAP MARKED (DAVIS 7972)
- IRON PIN FOUND
- POINT
- ⊗ AXLE FOUND
- ▲ DRILL HOLE SET
- IRON PIPE FOUND

I HERE BY CERTIFY THIS
PLAT TO BE CORRECT
AS SURVEYED BY DADECO
ENGINEERING APRIL 20, 2000

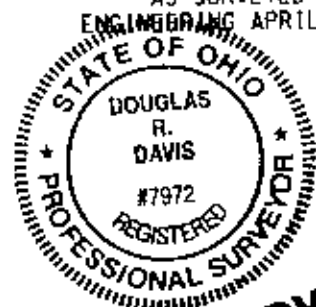

**OFFICE COPY
NOT RECORDABLE**

DOUGLAS R. DAVIS
PSL# S7972
DATE: APRIL 20, 2000