

OHIO


PROPERTY LOCATION

SITUATED IN THE STATE OF OHIO, COUNTY OF MUSKINGUM, BEING A PART OF THE FIRST WARD IN THE CITY OF ZANESVILLE, AND BEING PARCEL NUMBERS: 81-20-02-27-000, 81-20-02-26-000, 81-20-02-25-000, 81-20-02-05-000, 81-20-02-04-000, 81-20-02-03-000, AS DESCRIBED IN DV. 992 PAGE 205.

TRACT #2
CENTRAL TRUST
DV. 992 PG. 205
PARCEL NO. 80-81-20-02-25
80-81-20-02-26
80-81-20-02-27

ADAMS BROS. CONTRACTING CO.
DV. 193 PG. 97

0 30 60 120
GRAPHIC SCALE
SCALE 1" = 60'

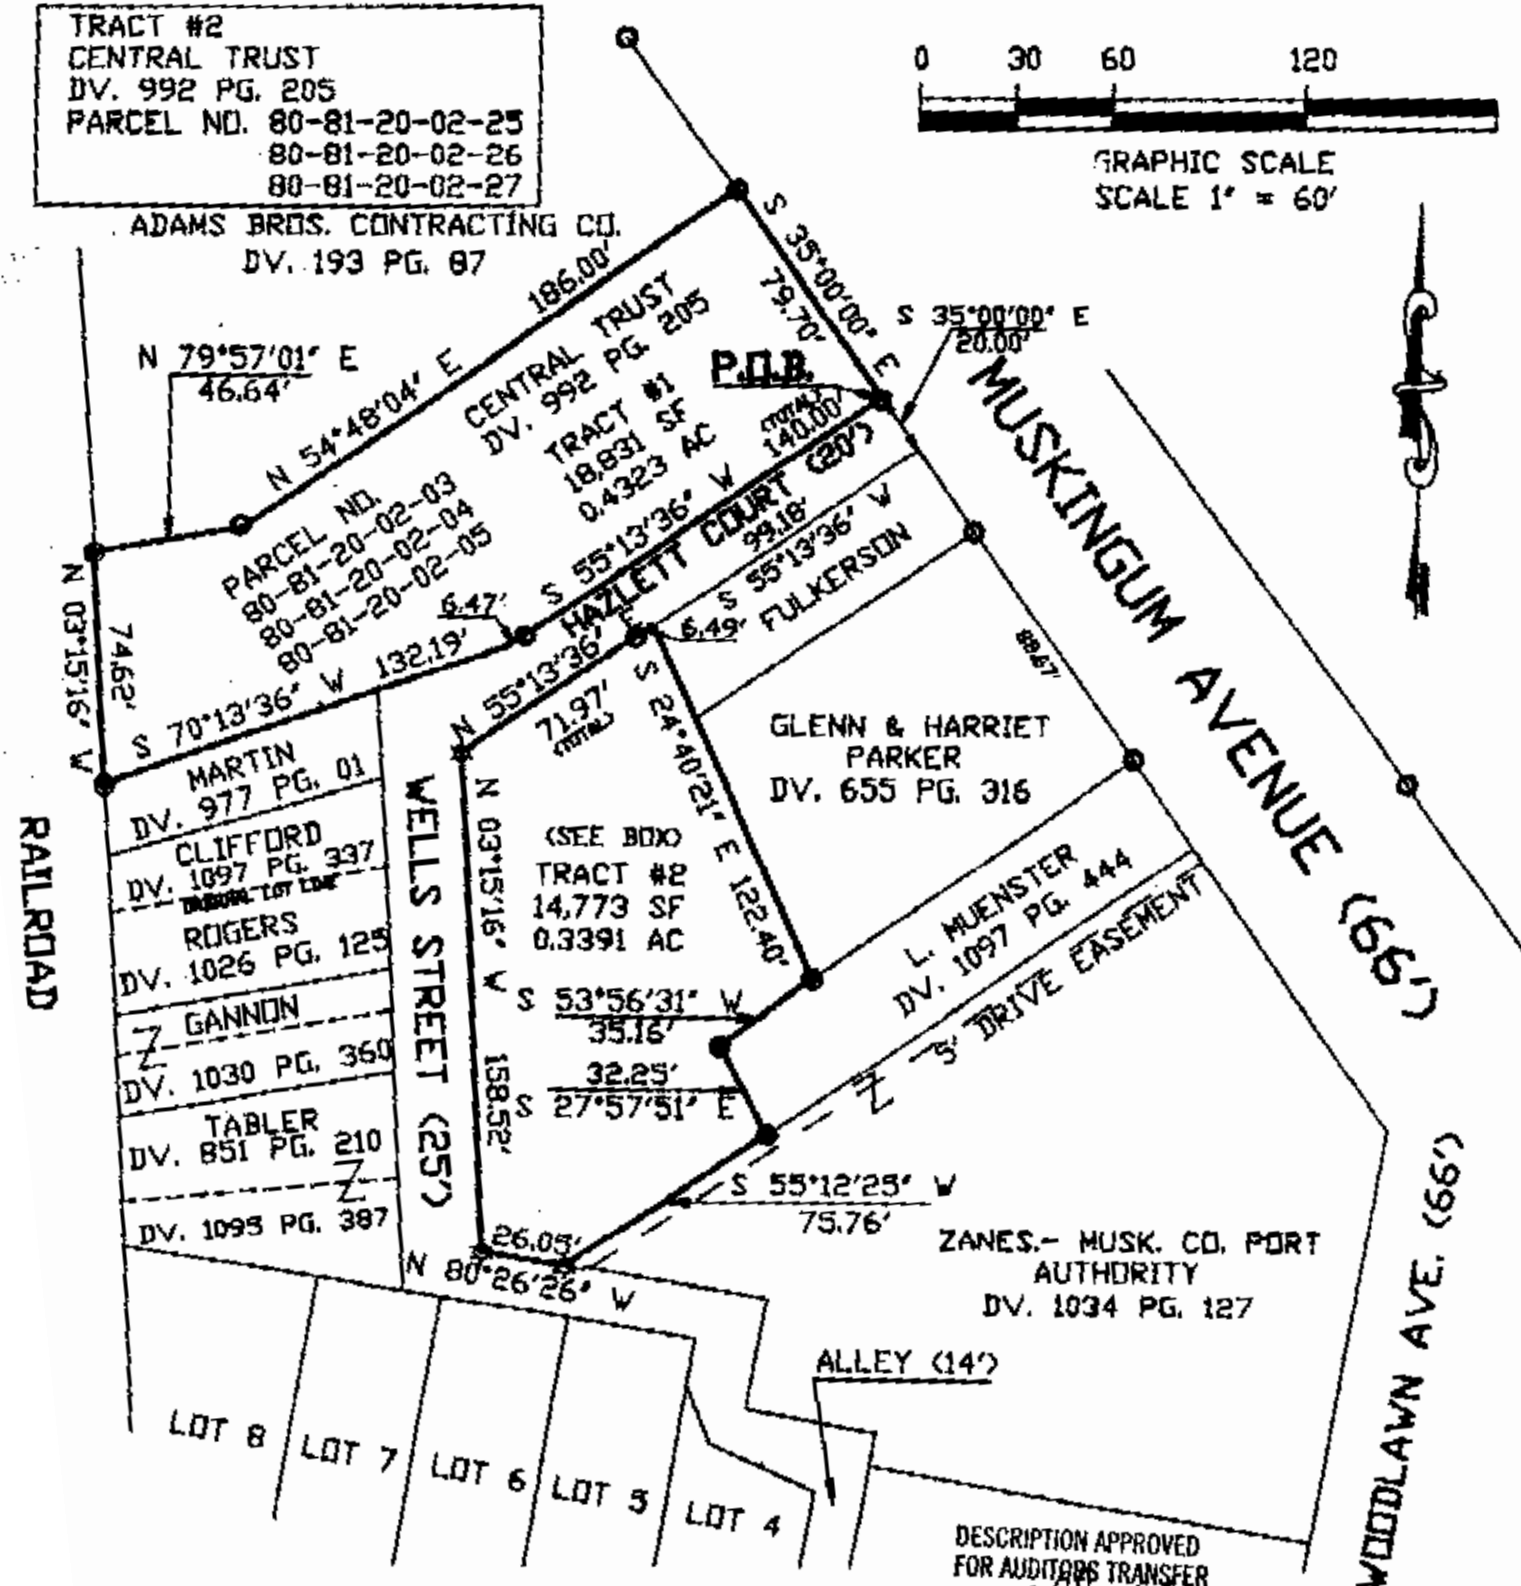

DESCRIPTION APPROVED
FOR AUDITORS TRANSFER

BY *[Signature]*
9-7-93

NOTE: ALL PINS SET ARE 5/8" o.d. IRON
REINFORCING BARS WITH YELLOW CAPS
LABELED "DENNIS P. HANSEN #6917"

BY CERTIFY *[Signature]* THAT THIS SURVEY WAS
THE PREMISES AND THAT THE PLAT IS
THE BEST OF THE RECORDS.
OFFICE OF THE CLERK OF COURTS
NOT RECORDED
MUSKINGUM COUNTY, OHIO