


SITUATED IN:

State of Ohio, County of Muskingum, City of Zanesville, Being a part of Outlot H of the Town of Putnam formerly Springfield PB A-0 Page 57, Fractional Section 1, Township 16, Range 14, Congress Lands East of the Scioto River

BASIS OF BEARINGS

Bearings are based on the Ohio State Plane Coordinate System, NAD 83(2011), South Zone, Grid North, as per GPS observations

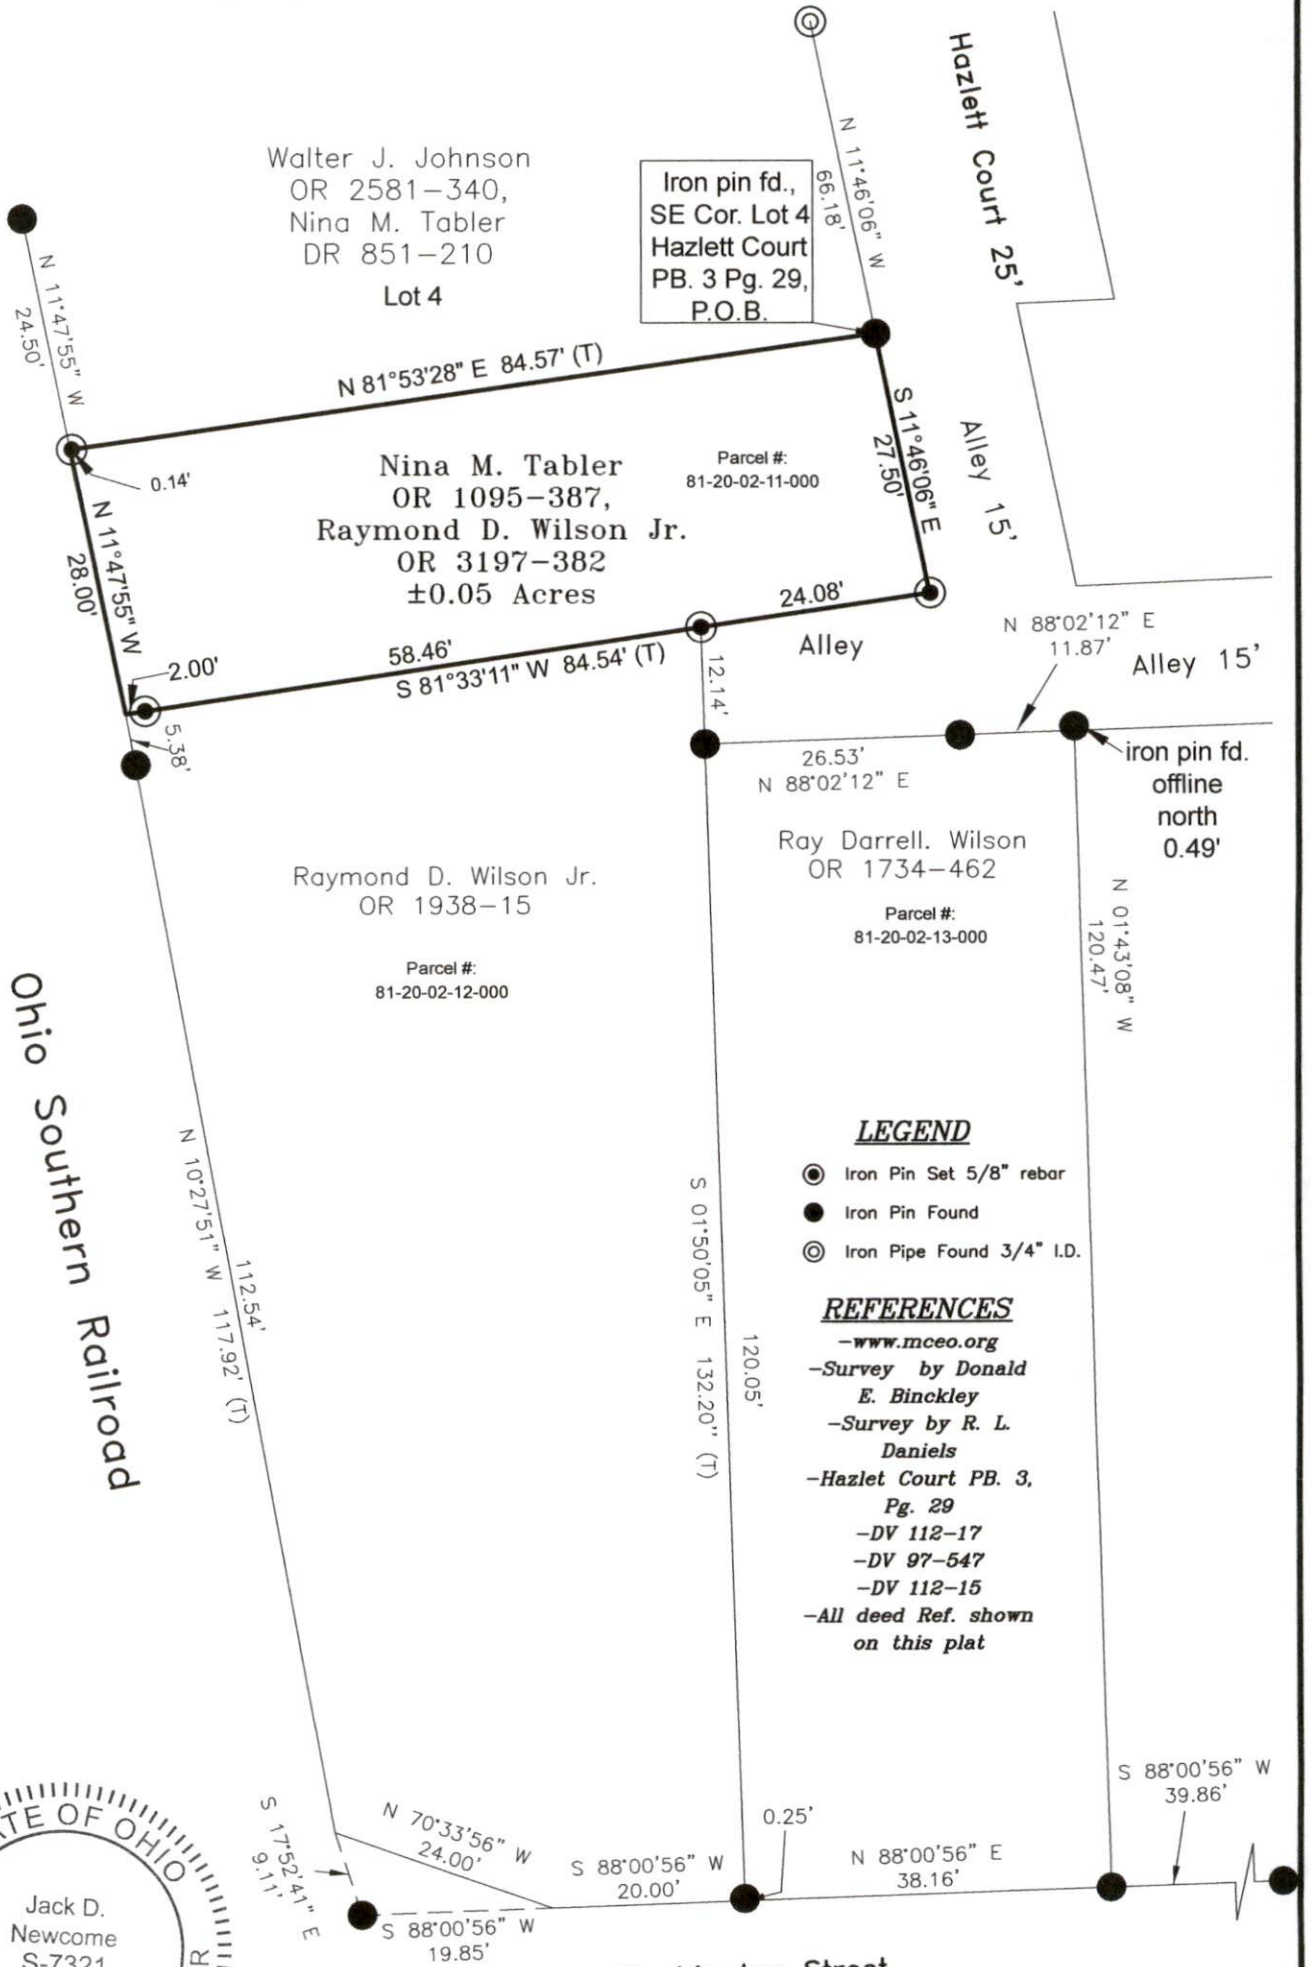

LEGEND

- Iron Pin Set 5/8" rebar
- Iron Pin Found
- ⊙ Iron Pipe Found 3/4" I.D.

REFERENCES

- www.mceo.org
- Survey by Donald E. Binckley
- Survey by R. L. Daniels
- Hazlett Court PB. 3, Pg. 29
- DV 112-17
- DV 97-547
- DV 112-15
- All deed Ref. shown on this plat




**DESCRIPTION
APPROVED**

By: *(Signature)* 6/3/2024

OFFICE COPY

(Signature) 5-21-24
Jack D. Newcome Date

Reg. Surveyor No. 7321

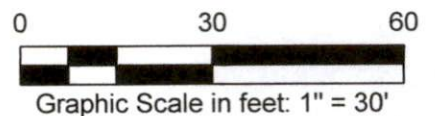

Newcome Surveying Company
6515 Ballard Road
Nashport, Ohio 43830
740-452-5796