


PLAT OF SURVEY FOR J.G. & D.C. SCHULTHEIS

STATE OF OHIO, MUSKINGUM COUNTY,
CITY OF ZANESVILLE, PART OF SECTION 6,
TOWNSHIP 12 NORTH, RANGE 13 WEST

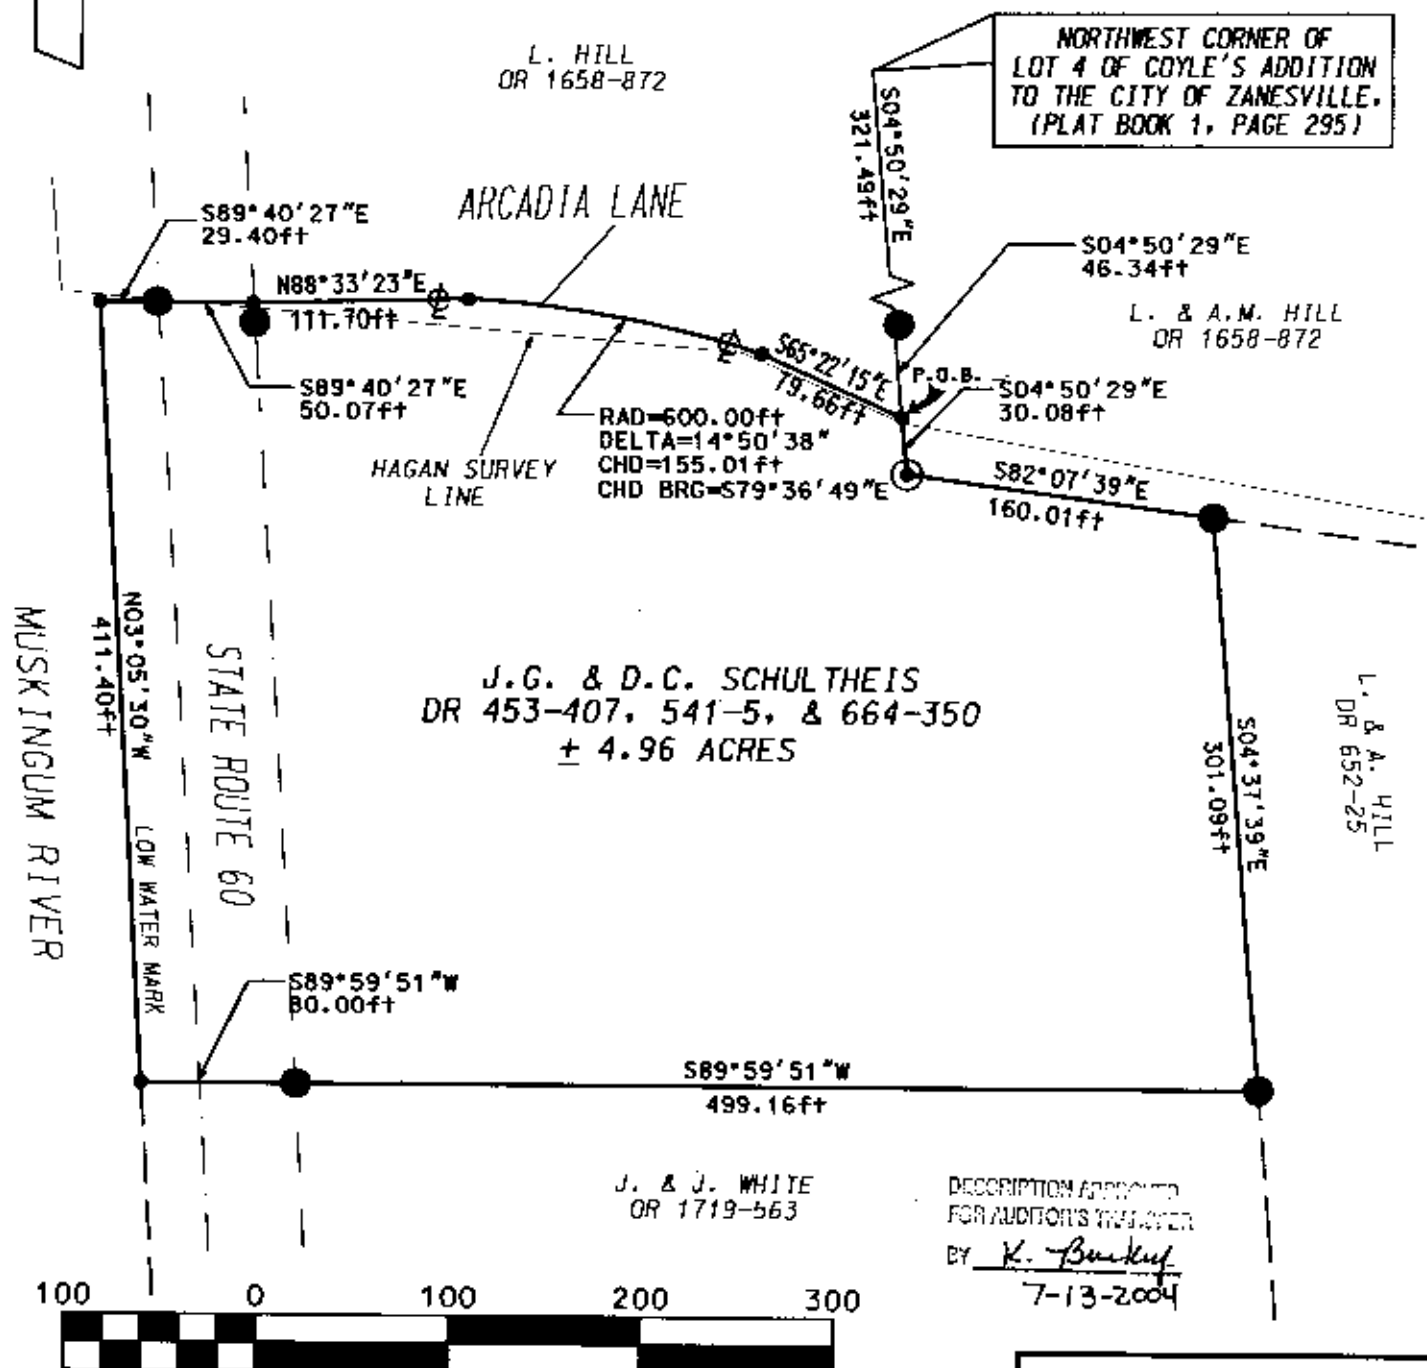

DESCRIPTION APPROVED
FOR AUDITOR'S FILE
BY K. Burkup
7-13-2004

LEGEND

- ⊙ IRON PIN SET $\frac{3}{8}$ "x30" W/ CAP MARKED (SWIERZ 8062)
- IRON PIN FOUND
- POINT

I HEREBY CERTIFY THIS
PLAT TO BE CORRECT
AS SURVEYED JUNE 2004

ALL OF PARCEL NO. : 80-81-28-02-01-000	± 1.62 acres
ALL OF PARCEL NO. : 80-81-28-02-02-000	± 2.85 acres
ALL OF PARCEL NO. : 80-81-28-02-03-000	± 0.49 acres
TOTAL	± 4.96 acres
(Inside State Route 60 right of way	± 0.47 acres)
(Inside Arcadia Lane right of way	± 0.13 acres)
TOTAL	± 4.36 acres

PERTINENT DOCUMENTS AND SURVEYS USED:

- DEED REFERENCES SHOWN
- TAX MAPS
- SURVEY RECORDS FOUND IN THE MUSKINGUM COUNTY ENGINEERS OFFICE, ZANESVILLE, OHIO

BASIS OF BEARING:

BEARINGS SHOWN HEREON ARE TO AN ASSUMED MERIDIAN
AND ARE USED TO DENOTE ANGLES ONLY.

DENIS P. SWIERZ, P.S.
909 TALLEY AVE.
ZANESVILLE, OHIO 43701
(740) 454-6863

DENIS P. SWIERZ
PS# 8062
DATE: