

SITUATED IN:

State of Ohio, County of Muskingum, City of Zanesville,
and being part of Lot 13 of John Dillon's Subdivision, as
found in Deed Book 5, Page 178.

BASIS OF BEARINGS

Bearings are based on an assumed
meridian and are for angular
calculations only.*

REFERENCES

- DR 1134-849
- DR 516-809
- DR 949-322
- DR 949-323
- OR 1689-158
- DR 563-854
- DR 5-175
- Tax Map 81-88
- OR 1138-688


Southeast Corner of Lot 13,
of John Dillon's Subdivision,
Deed Book 5, Page 178.

**OFFICE COPY
NOT RECORDABLE**
J.D.N. 8-V-05
Jack D. Newcome
Reg. Surveyor No. 7281



Newcome Surveying Company
6516 Ballard Road
Nashport, Ohio
740-452-6796

City of Zanesville

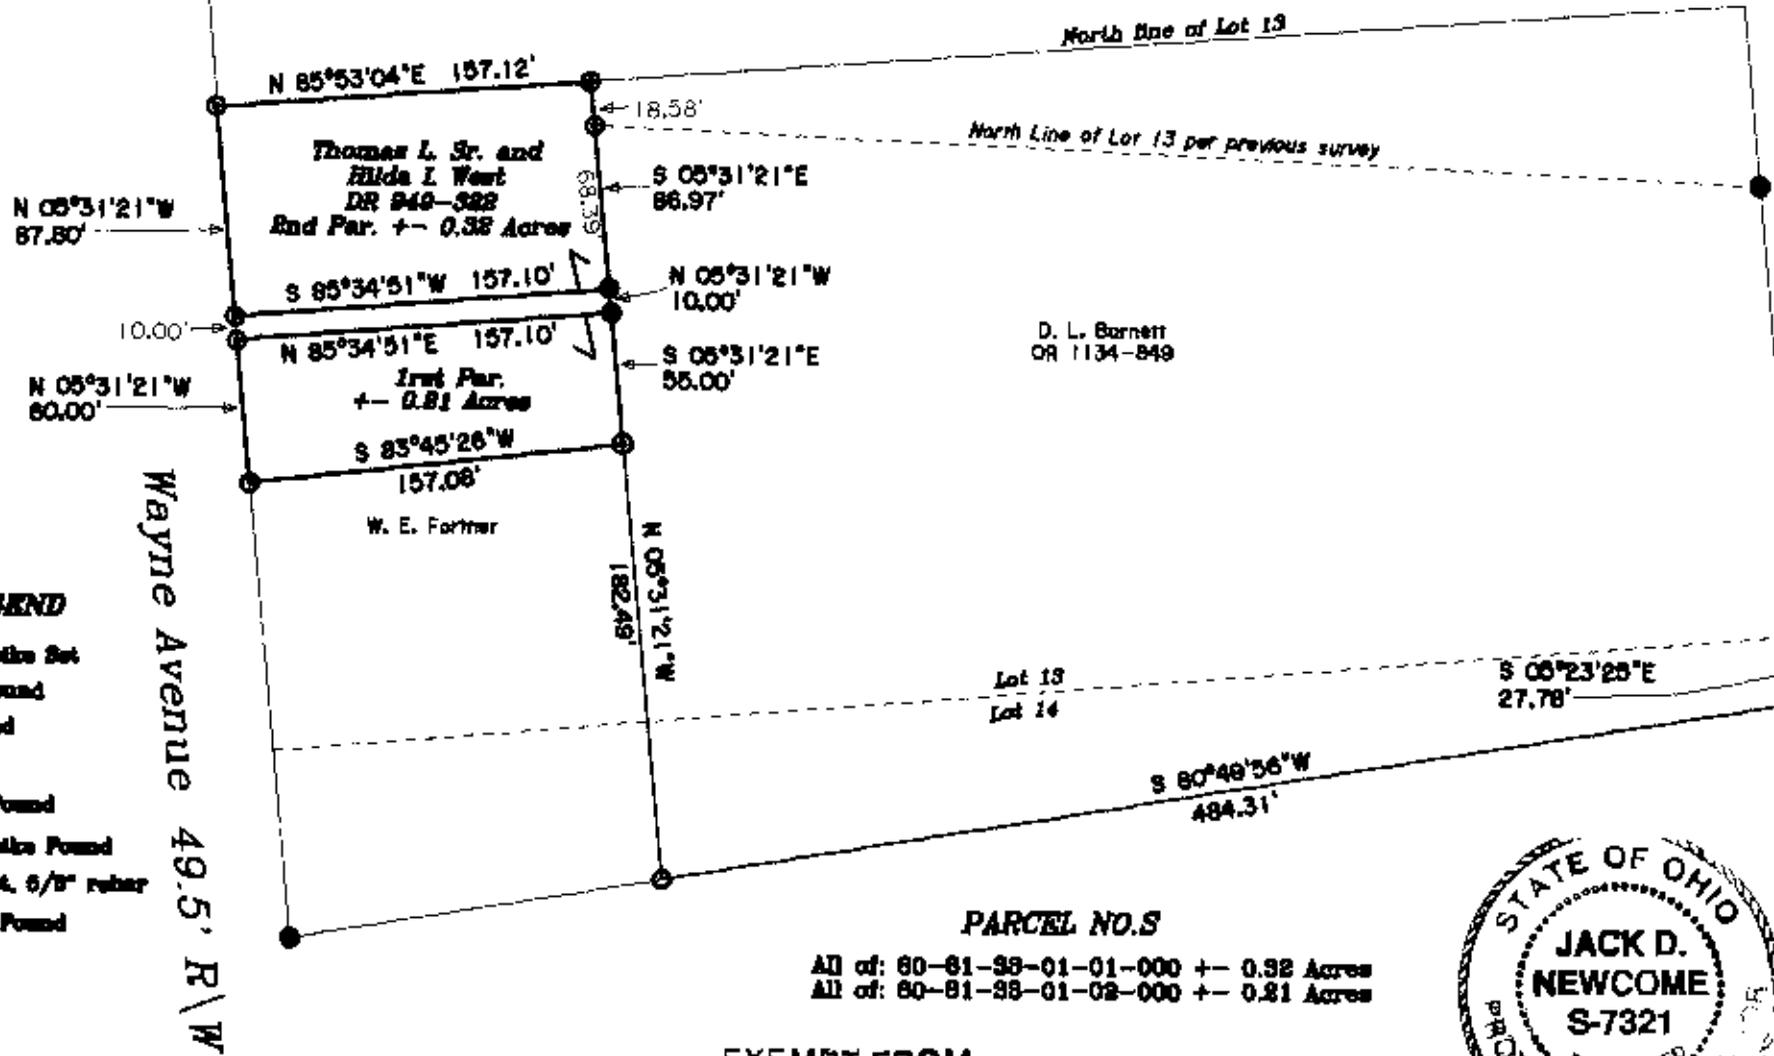

PARCEL NO.S

All of: 60-81-98-01-01-000 +/- 0.32 Acres
All of: 60-81-98-01-02-000 +/- 0.81 Acres

**EXEMPT FROM
PLANNING COMMISSION**

APPROVED FOR CLOSURE
[Signature] 6-2-2005

[Signature] 6-2-2005

LEGEND

- ▲ Railroad Spike Set
- Iron Pin Found
- ⊞ Stake Found
- Azle Found
- Iron Pipe Found
- ▲ Railroad Spike Found
- Iron Pin Set, 6/8" rebar
- ⊞ Monument Found

