

21-3501-02.001

1140 SELSAM RD

John Robinson  
3/9/87

Situated in the State of Ohio, County of Muskingum,  
City of Zanesville, T 12, R 13, Section 6, bounded  
and described as follows:

Commencing at the intersection of the West line of  
Calvert Street and the North line of Section 6;  
thence South  $7^{\circ} 58' 39''$  West 40.00 feet across  
Selsam Street to the intersection of the South  
line of Selsam Street and the West line of Calvert  
Street; thence along the South line of Selsam  
Street North  $82^{\circ} 01' 21''$  West 184.83 feet; thence  
leaving Selsam Street South  $7^{\circ} 58' 39''$  East 119.92  
feet to an iron pin set the place of beginning;  
thence South  $7^{\circ} 58' 39''$  West 1042.00 feet to an  
iron pin set; thence South  $29^{\circ} 09' 02''$  West 92.20  
feet to a stone found; thence North  $84^{\circ} 05' 35''$   
West 340.28 feet to an iron pin found; thence  
North  $6^{\circ} 45' 45''$  East 1260.49 feet to an iron pin  
set on the South line of Selsam Street extended;  
thence along the South line of Selsam Street South  
 $82^{\circ} 01' 21''$  East 304.00 feet to an iron pin set;  
thence South  $9^{\circ} 50' 45''$  West 120.00 feet to an  
iron pin set; thence South  $82^{\circ} 01' 21''$  East 100.00  
feet to the place of beginning, containing 10.83  
acres more or less.

Bearings are based on the North line of Section 6  
bearing South  $82^{\circ} 01' 26''$  East.

Part  
Being Auditor's Parcel No. 80-81-35-01-02-000.


Sub Description By:

R. L. Daniels  
Registered Surveyor No. 5410

DESCRIPTION APPROVED  
for Auditor's transfer

By B. J. [Signature]

3.16-87

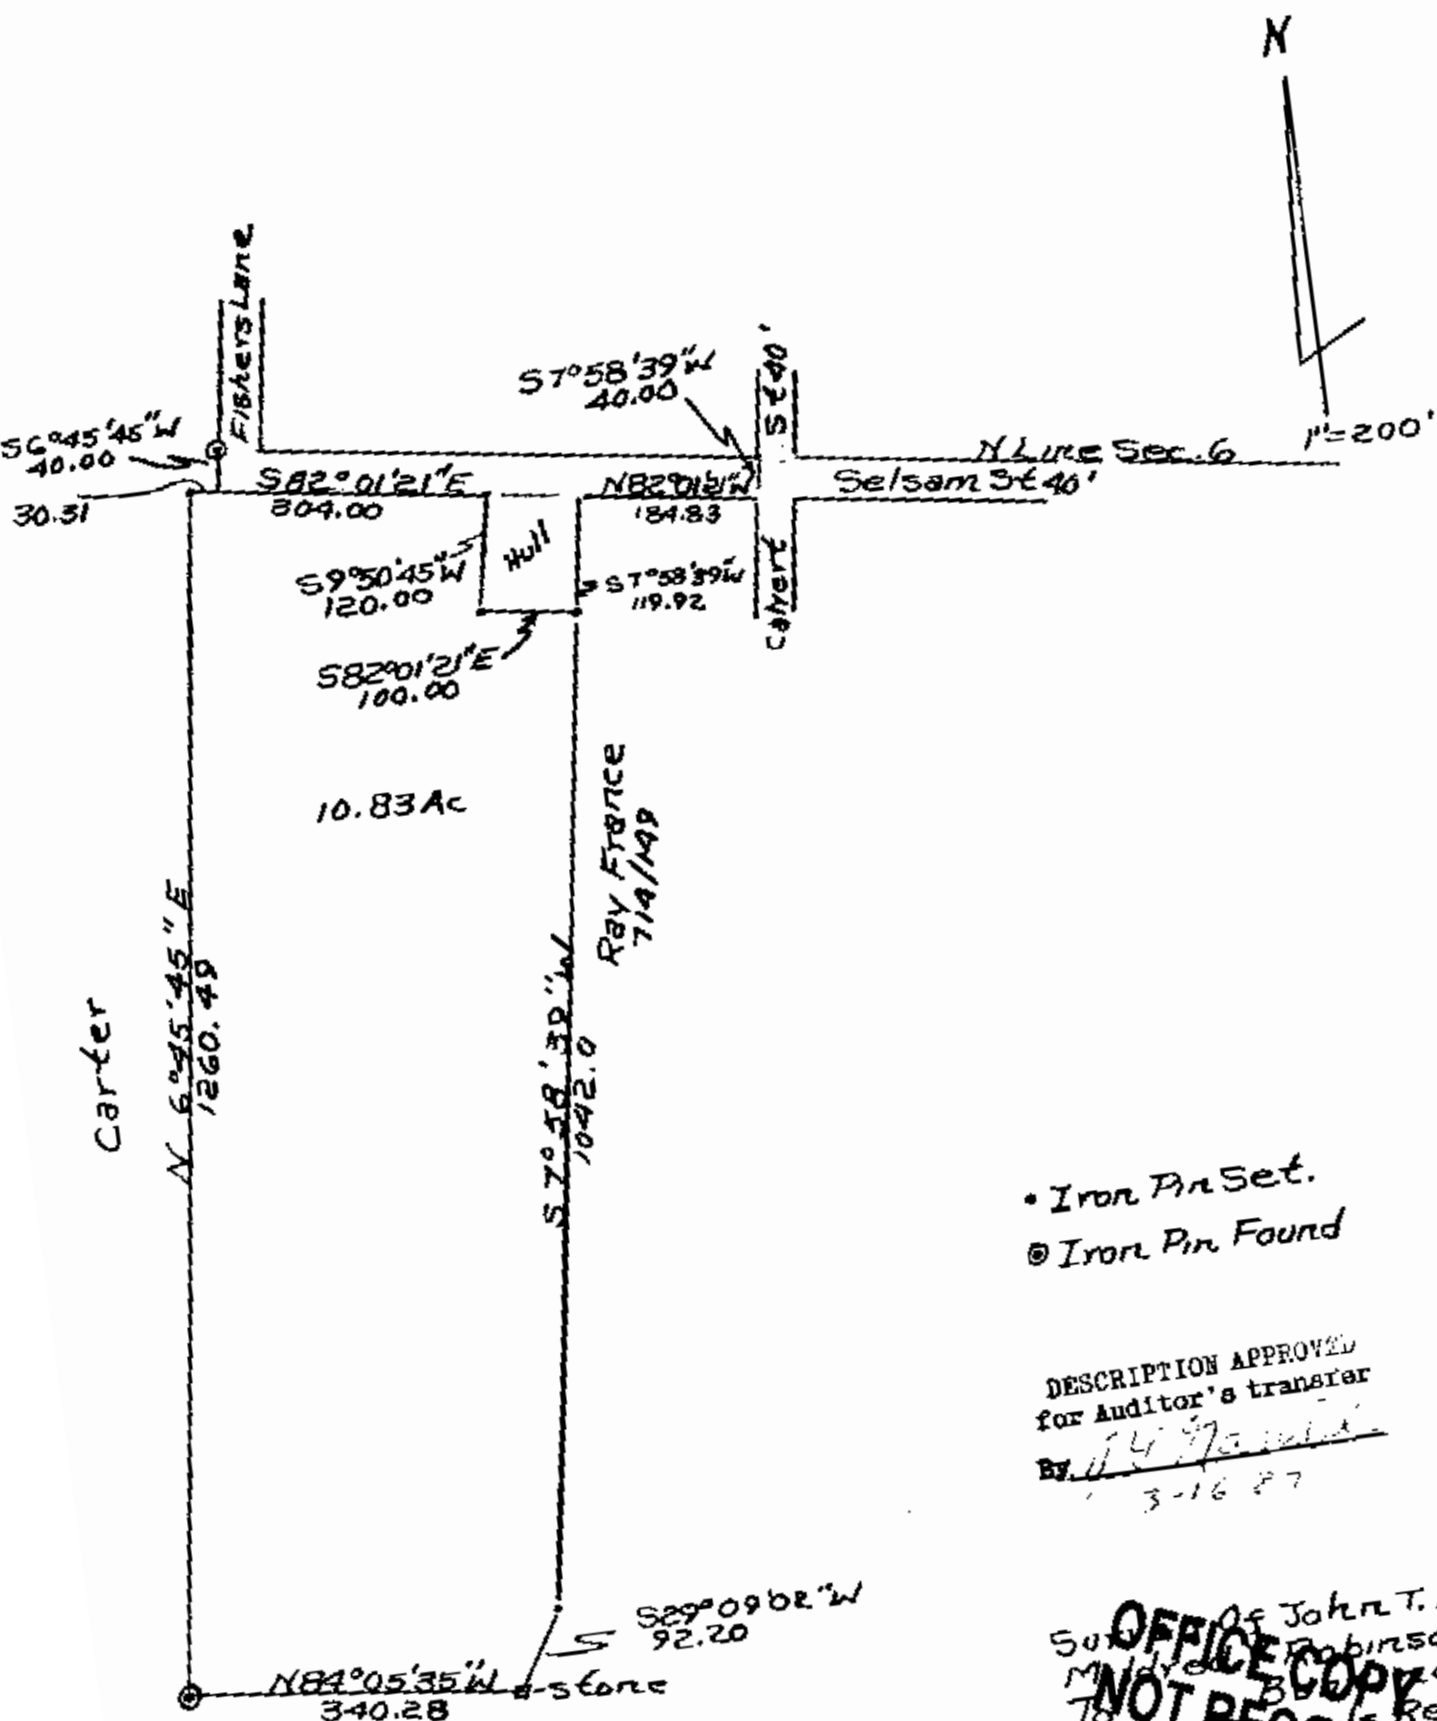

• Iron Pin Set.  
 © Iron Pin Found

DESCRIPTION APPROVED  
 for Auditor's transfer  
 By J. L. [Signature]  
 3-16-87

Office of John T. And  
 M. [Signature]  
 To [Signature] 3/9/87  
 By R. L. [Signature]  
 Surveyor  
 Muskingum County  
 City of Zanesville,  
 T12, R13, Section 6

Part of Parcel # 80-81-35-01-02-000