

# N Cannon Land Surveying

7945 Twp. Rd. 114 NE  
New Lexington, Ohio 43764  
(614) 342-2835

Bearings Shown Hereon are to an Assumed Meridian and Are Used to Denote Angles Only.

Data References: U.S.G.S. Maps, Tax Maps, Deed Descriptions, and Existing Monumentation.


This Survey is Subject to any Facts That May be Disclosed by a Full and Accurate Title Search.

Scale 1" = 100'  
0 100' 200'

N/E Corner of  
Section 6

| LINE | BEARING      | DISTANCE |
|------|--------------|----------|
| L 1  | N 74°02'53"E | 87.13'   |
| L 2  | S 89°45'50"F | 12.87'   |
| L 3  | S 00°25'02"W | 52.13'   |
| L 4  | N 10°01'43"E | 81.71'   |

J. Bugglin  
Vol. 524 Pg. 1163

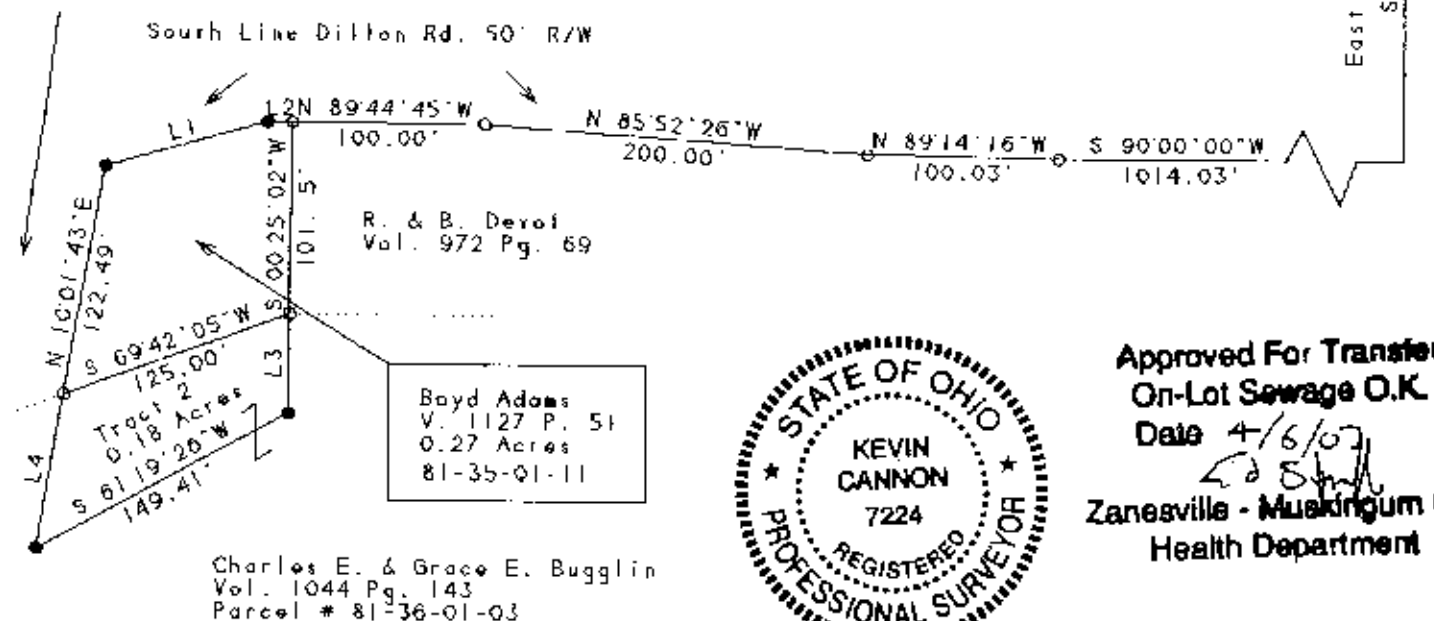

Approved For Transfer  
On-Lot Sewage O.K.

Date 4/6/07

Zanesville - Muskingum Co.  
Health Department

## Legend

- Iron Pin Set
- 5/8" Rebar W/Cap
- Iron Pin Found
- ⊙ Post
- ▲ R.R. Spike Set
- △ R.R. Spike Found
- ⊙ Drilled Hole 5/8"
- Stone Found
- PK Nail Set
- ⊙ PK Nail Found
- \* \* Fence
- Basis Of Bearings

**OFFICE COPY  
NOT RECORDABLE**

Kevin Cannon  
Reg. # 7224

9/17/97  
Date

APPROVED FOR CLOSURE

EXEMPT FROM  
PLANNING COMMISSION

Survey For: Tim & Michelle Talbert  
State: Ohio  
County: Muskingum  
Township: Wayne  
T- 12 R- 13 Lot: N/A  
Section: 6  
City or Village: N/A  
Subdivision: N/A  
Parcel #: All of 81-35-01-11  
Parcel #: Part of 81-36-01-03

4/10/2007