

SITUATED IN

The State of Ohio, County of Muskingum
City of Zanesville and being all of Lots 11 & 8 of Coyle's Addition
(RP1, Page 264), part of Lot 8 & all of Lot 7 of Dillon's Sub.
(DB 5, Page 176), also being part of Fractional Section 6,
T12, R13, Congress Lands East of the Scioto River.

BASIS OF BEARING


Bearings & distances are based on State Plane
Grid Coordinates, NAD83, Ohio South, per GPS
Observation.

REFERENCES

* As Noted on Plat
www.muskingumcountyauditor.org
www.mceo.org
<http://recorder.muskingumcounty.org>

Reduced copy, not to scale, Larger
copy available in the Muskingum
County Engineer's Map Dept.

All of: 81-35-02-01-000
±17.269 Ac.

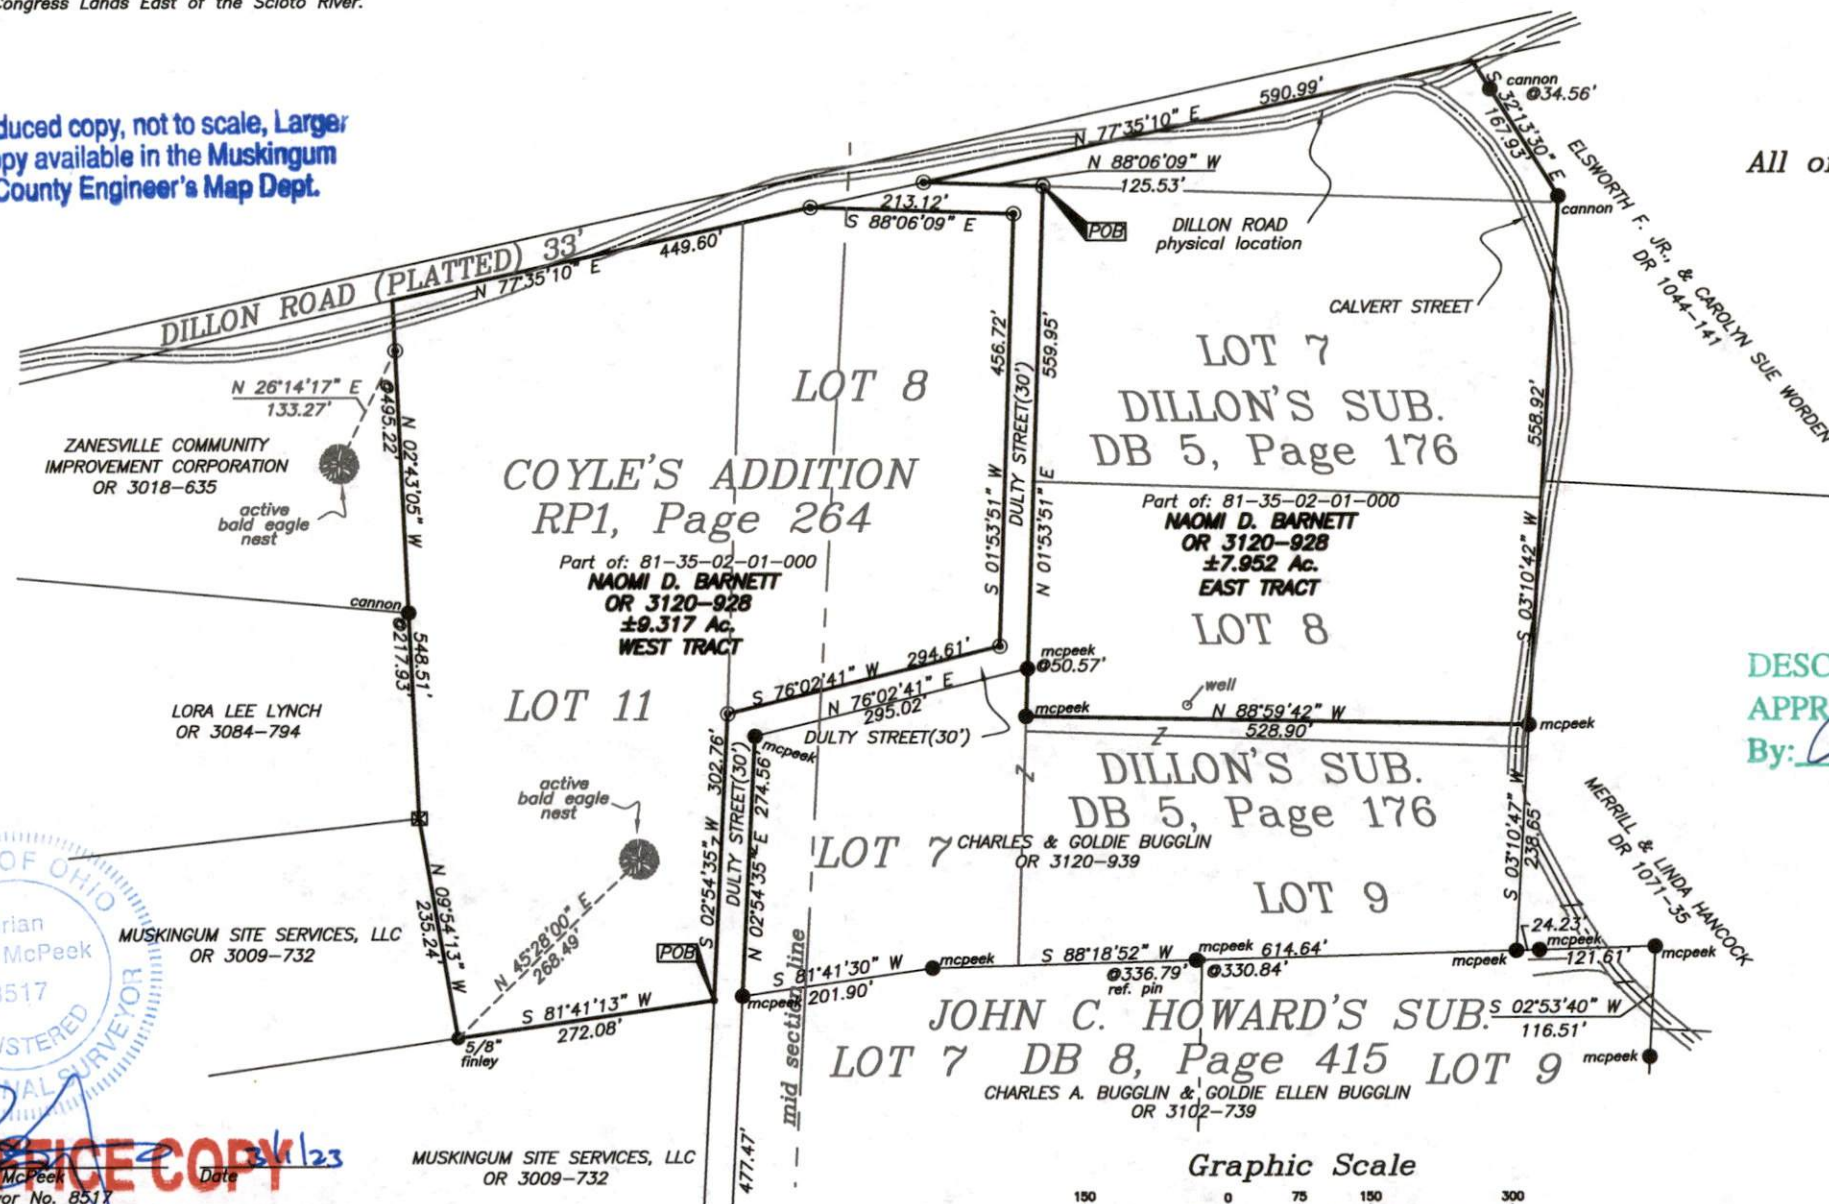


DESCRIPTION
APPROVED

By: *[Signature]*

LEGEND

- Iron Pin Found
- Pipe Found w/cap
- ⊠ Stone Found
- Z- Property Hook
- Iron Pin Set
- Point Not Marked

Graphic Scale

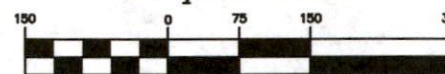

(IN FEET)
1 inch = 150 ft.

**MCPEEK
LAND
SURVEYING**
LLC

www.mcpeeklandsurveying.com
email: brian@mcpeeklandsurveying.com
1705 East Pike, Zanesville, Oh 43701 • 740.704.6073



Brian Kelly McPeck
Reg. Surveyor No. 8517

This plat was prepared by McPeck Land Surveying, LLC
in accordance with Chapter 4733-37 of the Administrative Code,
and is intended to be used for the legal transfer of the property
described and does not intend to describe all or any easements of
record, nor encroachments unless otherwise intended.