

LEGEND

- △ Railroad Spike Set
- Iron Pin Found
- ⊞ Stone Found
- Aisle Found
- Iron Pipe Found
- ▲ Railroad Spike Found
- ⊙ Iron Pin Set, 5/8" rebar
- ⊞ Monument Found
- ⊞ Iron Stake Found


SITUATED IN:

State of Ohio, County of Muskingum, City of Zanesville, and being part of Lots No. 9, 10, and 17, of McGuire's Subdivision, as per Plat Book 1, Page 231.


BASIS OF BEARINGS

Bearings are based on the south line of Lot 9, and 10 of McGuire's Subdivision as being South 87 degrees 11 minutes 25 seconds East, as per previous survey plat of the area by Charles R. Harkness.

Wheeler Road 30' R\W

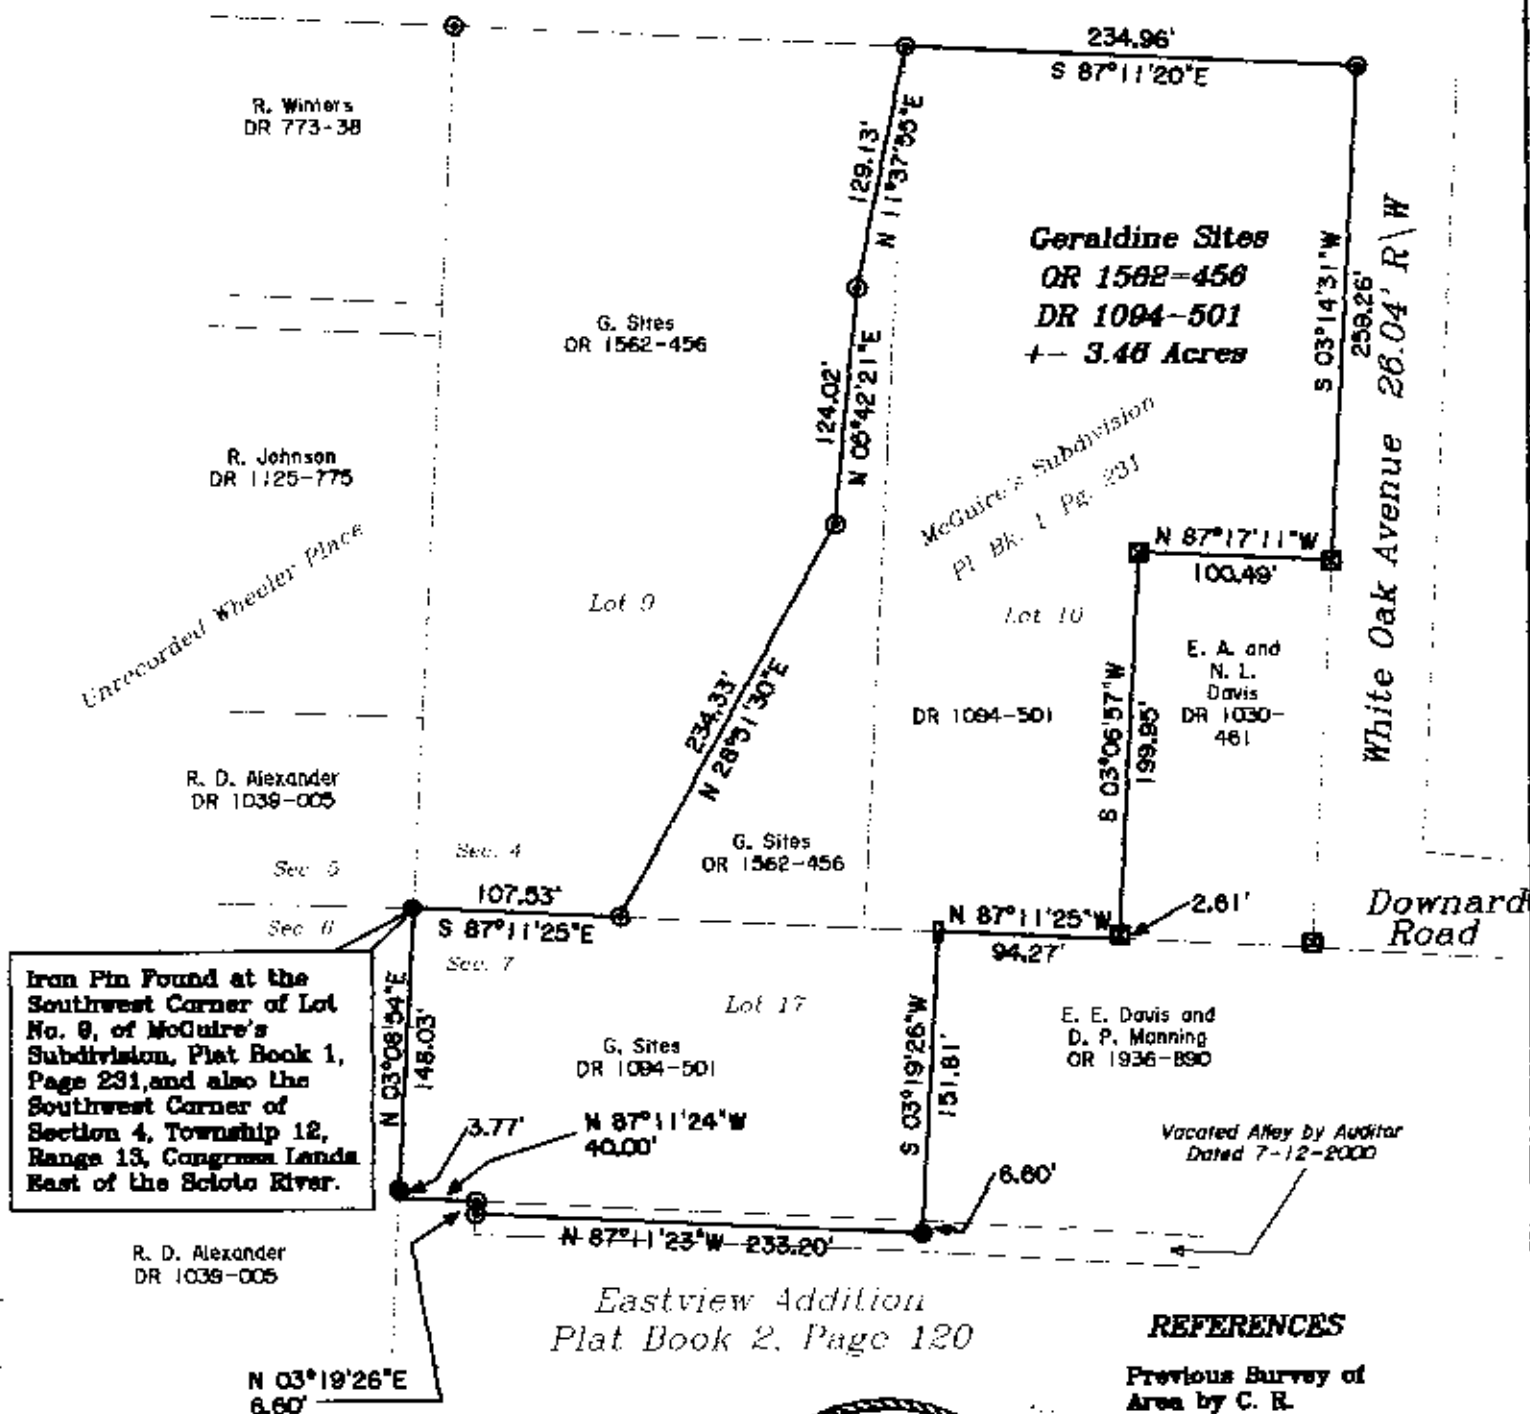

EXEMPT FROM PLANNING COMMISSION

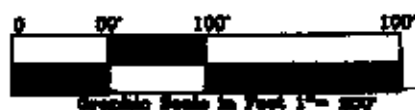

Newcome Surveying Company
 6516 Ballard Road
 Nashport, Ohio
 740-452-5725