

SITUATED IN


The State of Ohio, County of Muskingum
City of Zanesville and being part of Lot 11
McGuire's Sub., DB 1, Page 231.

ReSurvey

BASIS OF BEARING

Bearings are based on State Plane Grid Coordinates
& Distances, NAD83, Ohio South, per GPS Observation.

SHARON HEIGHTS (PB 4, PG. 143)
LOT 20 LOT 19

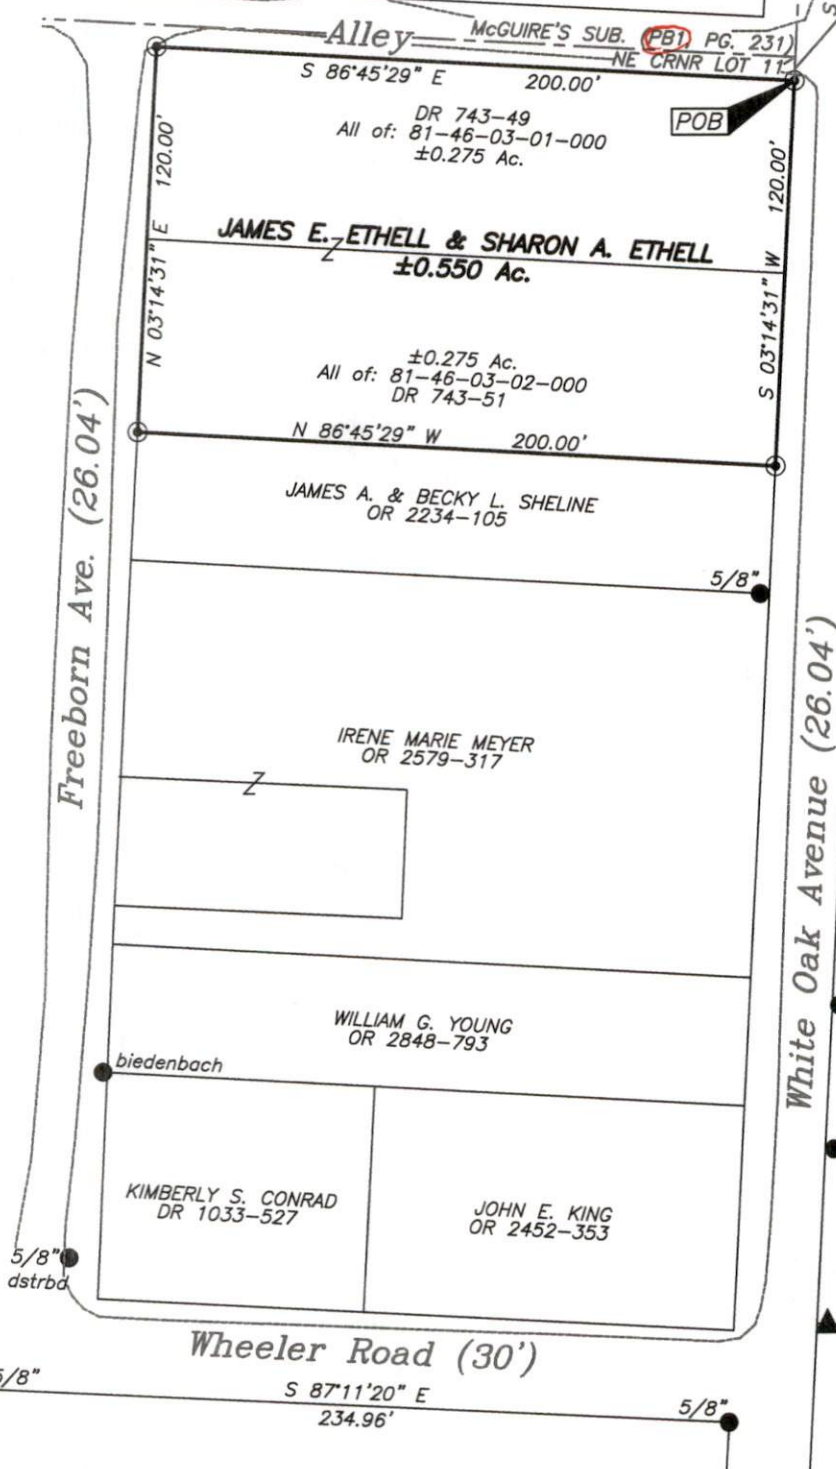

LEGEND

- ▲ Iron Stake
- Iron Pin Found
- Pipe Found w/cap
- ☒ Monument Found
- Property Hook
- Iron Pin Set
- Ex. Fence

DESCRIPTION
APPROVED


By: *A. M. H. H. H.*

REFERENCES

* As Noted on Plat
www.muskingumcountyauditor.org
www.mceo.org
<http://recorder.muskingumcounty.org>



Graphic Scale

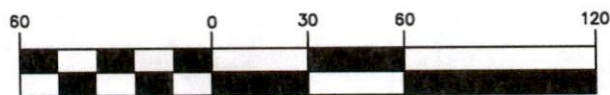

(IN FEET)
1 inch = 60 ft.

**OFFICE COPY
NOT RECORDABLE**

Brian Kelly McPeck
Reg. Surveyor No. 8517

This plat was prepared by McPeck Land Surveying, LLC
in accordance with Chapter 4733-37 of the Administrative Code,
and is intended to be used for the legal transfer of the property
described and does not intend to describe all or any easements of
record, nor encroachments unless otherwise intended.

**MCPECK
LAND
SURVEYING**
LLC
www.mcpecklandsurveying.com
email: brian@mcpecklandsurveying.com
340 Robin Hood Ln., * Zanesville, Oh 43701 * 740.704.6073