

The bearings on this plat are based on West line of Stillwell Street as shown on the Plat of Hughes and Spurk's Addition recorded in Plat Book "U", Page 437.

LEGEND


- PIN (SET) 5/8" REBAR CAPPED (C R HARKNESS PLSR6885)
- PIN (FOUND)
- △ POINT (UNMARKED)

Situated in the State of Ohio, County of Muskingum, City of Zanesville:

Being part of Lots Number 12 and 13 of George Roe's Addition recorded in Plat Book "A-0", Page 192, being part of the East Side Community property described in deed reference Deed Book Volume 1155, Page 278 and part of the City of Zanesville property recorded in deed references Deed Book Volume 1145, Page 584 and Volume 1148, Page 511 of said county's deed records, known as Muskingum County Auditor's Parcel Numbers 81-51-02-06-000, 81-51-02-07-000, 81-51-02-14-000, and 81-51-02-15-000;

SURVEYOR'S NOTES & REFERENCES:
 Muskingum Co. Tax Maps and Orthophotos of the area. USGS Topo Quad Map (Zanesville East). Survey of the David C. Oliver property completed by Jack D. Newcome PLS #7321 on 7/13/1996. Survey of the Charlotte Wolfe property completed by Charles R. Harkness PLS #6885 on 10/18/1995.
 Note #1 - Proration was applied to the East and West sides of Lots #12 and #13 of George Roe's Add.
 (6) Parcel #81-51-02-06-000 (7) Parcel #81-51-02-07-000
 (14) Parcel #81-51-02-14-000 (15) Parcel #81-51-02-15-000

George Roe's Add (North & South) Wayne Avenue 50'

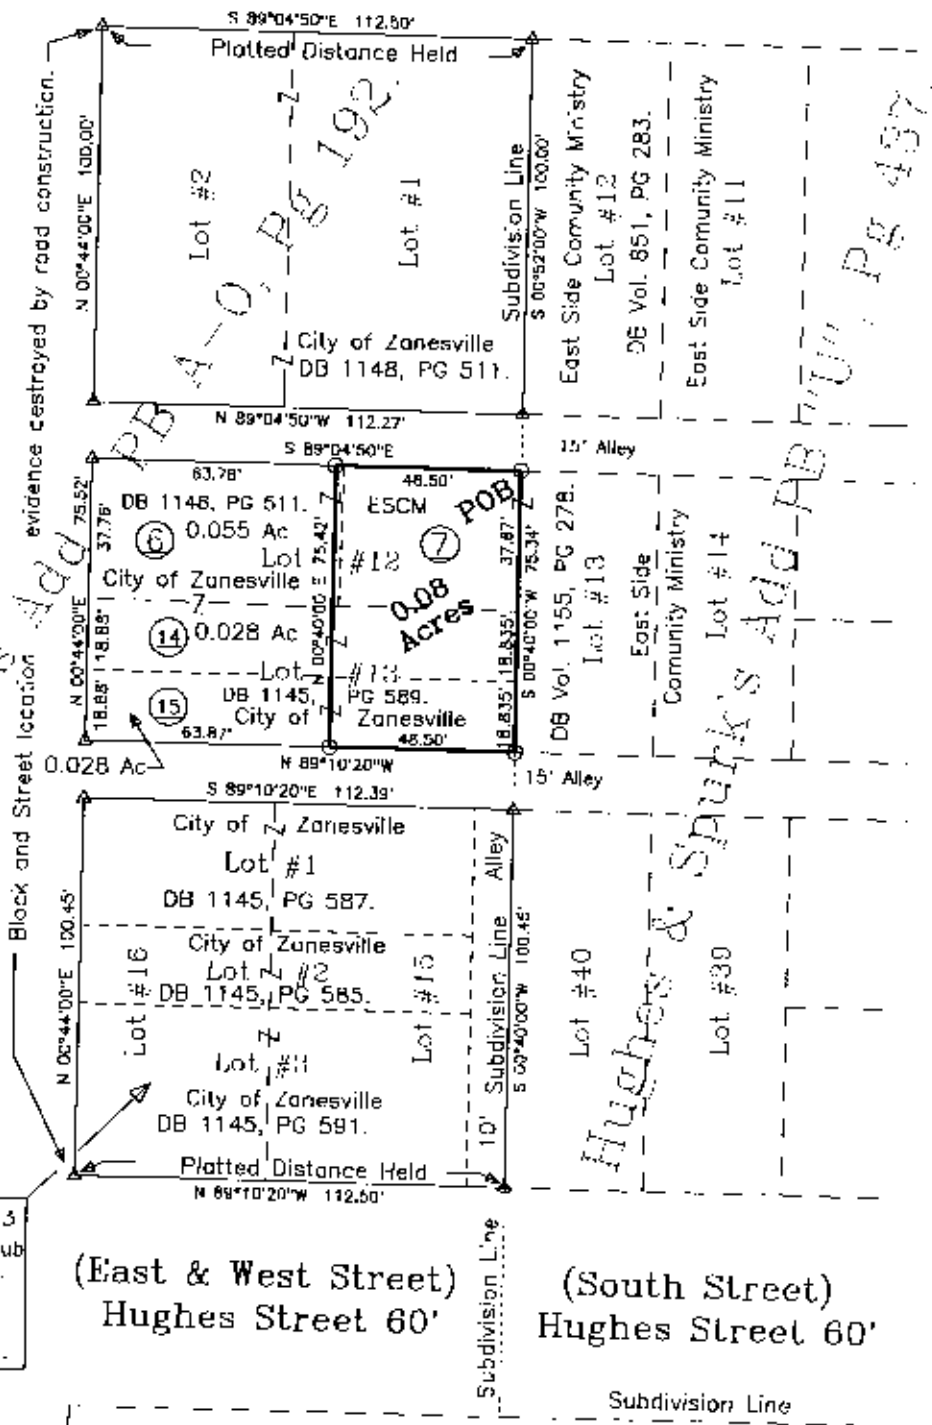

Lots #1, #2, & #3
 William Galligher's Sub
 DB Vol. 4, PG 177.
 A replat of Lots
 #15 & #16 of
 George Roe's Add.

(East & West Street) Hughes Street 60'
 (South Street) Hughes Street 60'

George Roe's Add PB A-0, Pg 192

DESCRIPTION APPROVED FOR AUDITOR'S RECORDS
 2-28-2000

This plat was prepared by C. R. Harkness Surveying & Mapping Inc. in accordance with Chapter 4733-37 of the Administrative Code, from an actual survey and is intended to be used for QUIT CLAIM DEED PURPOSES ONLY of the property shown and does not intend to show all or any easements or record liens or encumbrances unless otherwise indicated.

OFFICE COPY NOT RECORDABLE

Charles R. Harkness PLS #6885

SURVEY FOR: East Side Community Ministry	
SURVEY DATE: 2/21/2000	DRAWN DATE: 2/24/2000
SEC: TWP: R: CITY: Zanesville CO: Muskingum	
CHARLES R. HARKNESS SURVEYING & MAPPING, INC. 768 DRYDEN ROAD ZANESVILLE, OHIO 43701 PHONE (740) 454-6367	
JOB NUMBER JOB #983	DRAWING / SHEET NUMBER Plat #02