


P.O.B.
Iron pin found on the northeast
corner of Lot 9, Balls Subdivision,
Plat Bk 1, Pg. 123,
Re-Plat 1, Pg 186

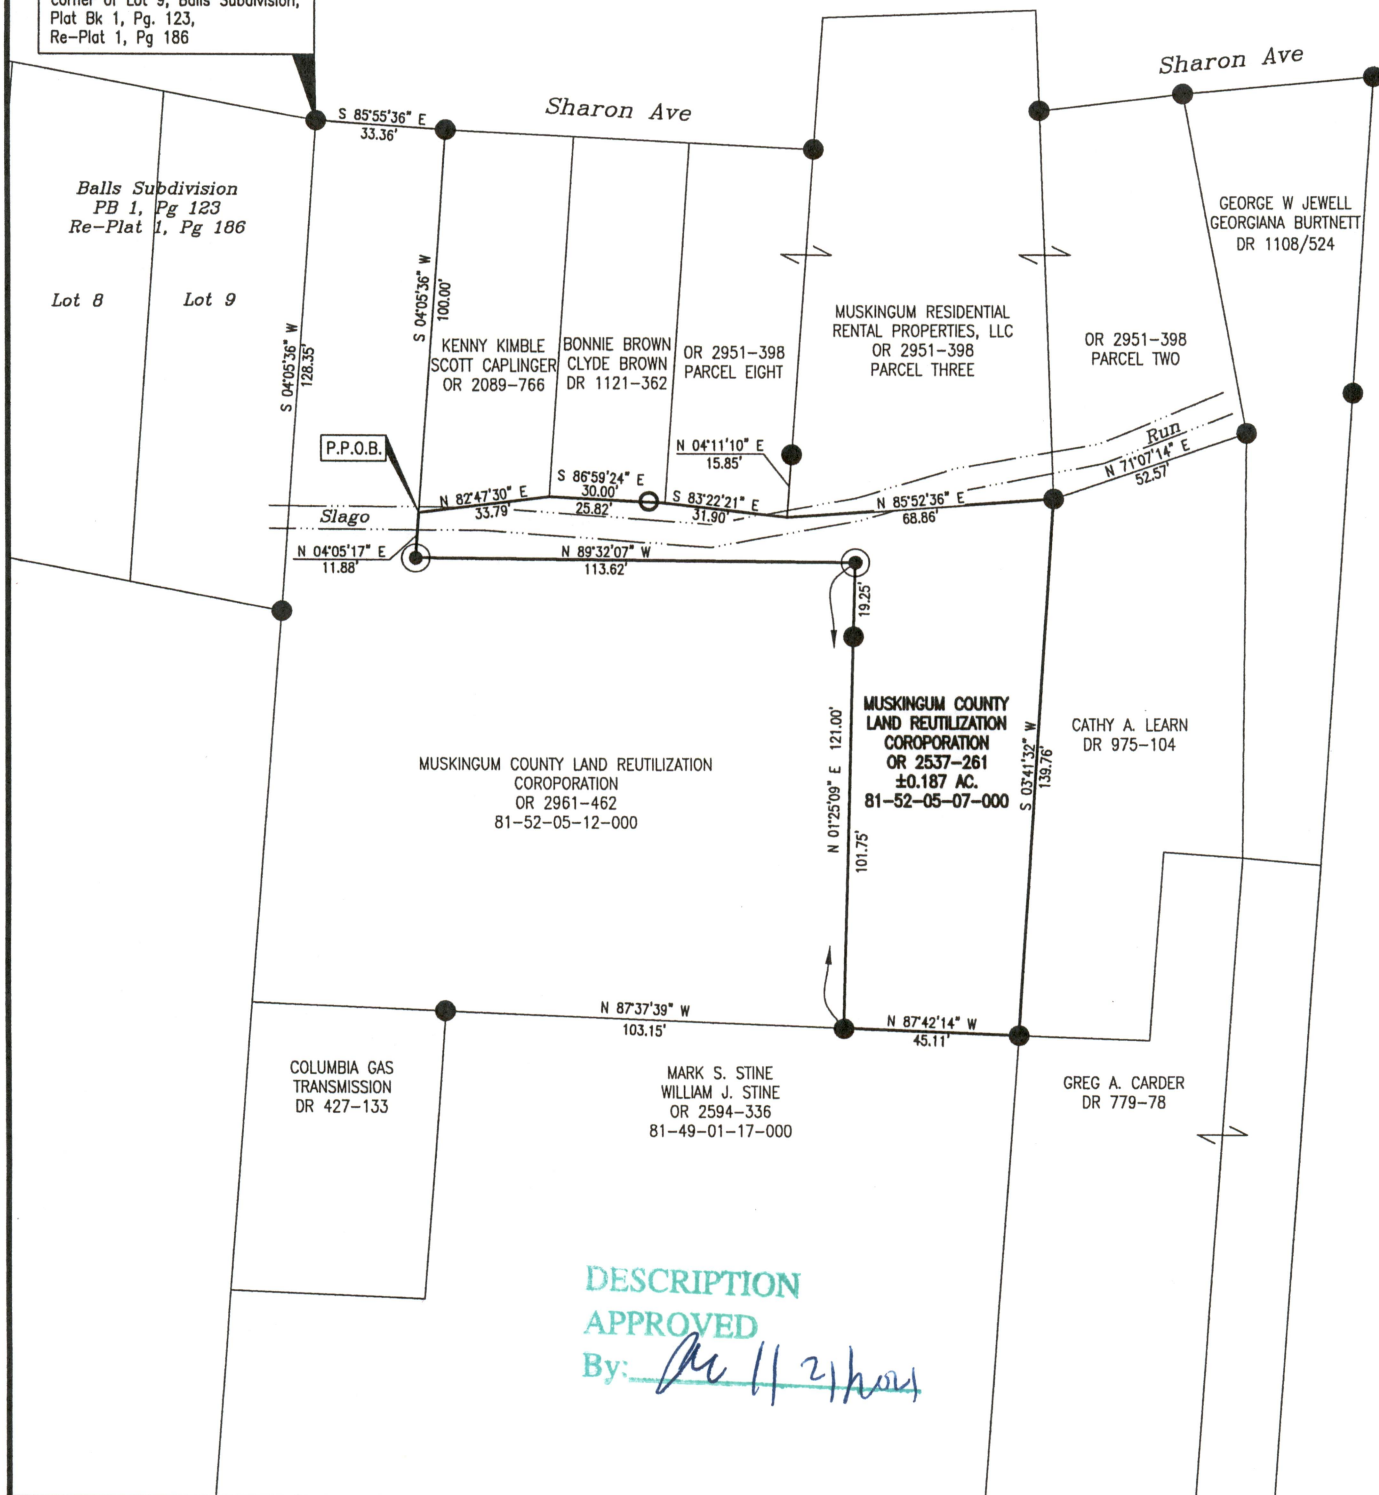

SITUATED IN

The State of Ohio, County of Muskingum,
City of Zanesville, being part of Section 5,
T-12, R-13, of the Congress Lands East
of the Scioto River.

BASIS OF BEARING

Bearings are based on the Ohio State
Plane Coordinate System, NAD83, South
Zone, Grid North, as per GPS observations
made on 12/30/20.

REFERENCES

Surveys by Charles R. Harkness, PS#6885 of:
81-52-05-08-000, dated 8/14/14
81-49-01-17-000, dated 10/30/14
Survey by Loren Camp, PS#5843 of:
81-52-05-12-000, dated 11/28/80

LEGEND

- Iron Pin Set, 5/8" rebar w/ cap LINN #7113
- Iron Pin Found, 5/8" rebar
- Iron Pipe Found
- P.O.B. Place of Beginning
- P.P.O.B. Principal Place of Beginning

PARCEL NUMBER

All of 81-52-05-07-000 ±0.187 ac.



OFFICE COPY
NOT RECORDABLE



Linn Engineering, Inc. 740-452-7434
Civil Engineering Consultants
P.O. Box 2086 Zanesville, Ohio 43702-2086