


PLAT OF SURVEY
0.059 AC PARCEL

SITUATED IN THE NEW 1ST WARD, CITY OF ZANESVILLE,
MUSKINGUM COUNTY, STATE OF OHIO, U.S.M.L.
AND PART OF OUTLOT 13 OF MCINTIRE'S EAST ADDITION TO THE CITY OF ZANESVILLE, PB A-0, PG 23

DESCRIPTION
APPROVED


By: TDW 7-21-2022

BAR SCALE

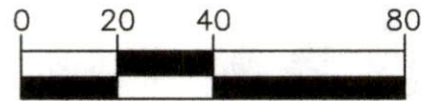

(IN FEET)

1 inch = 40 ft.

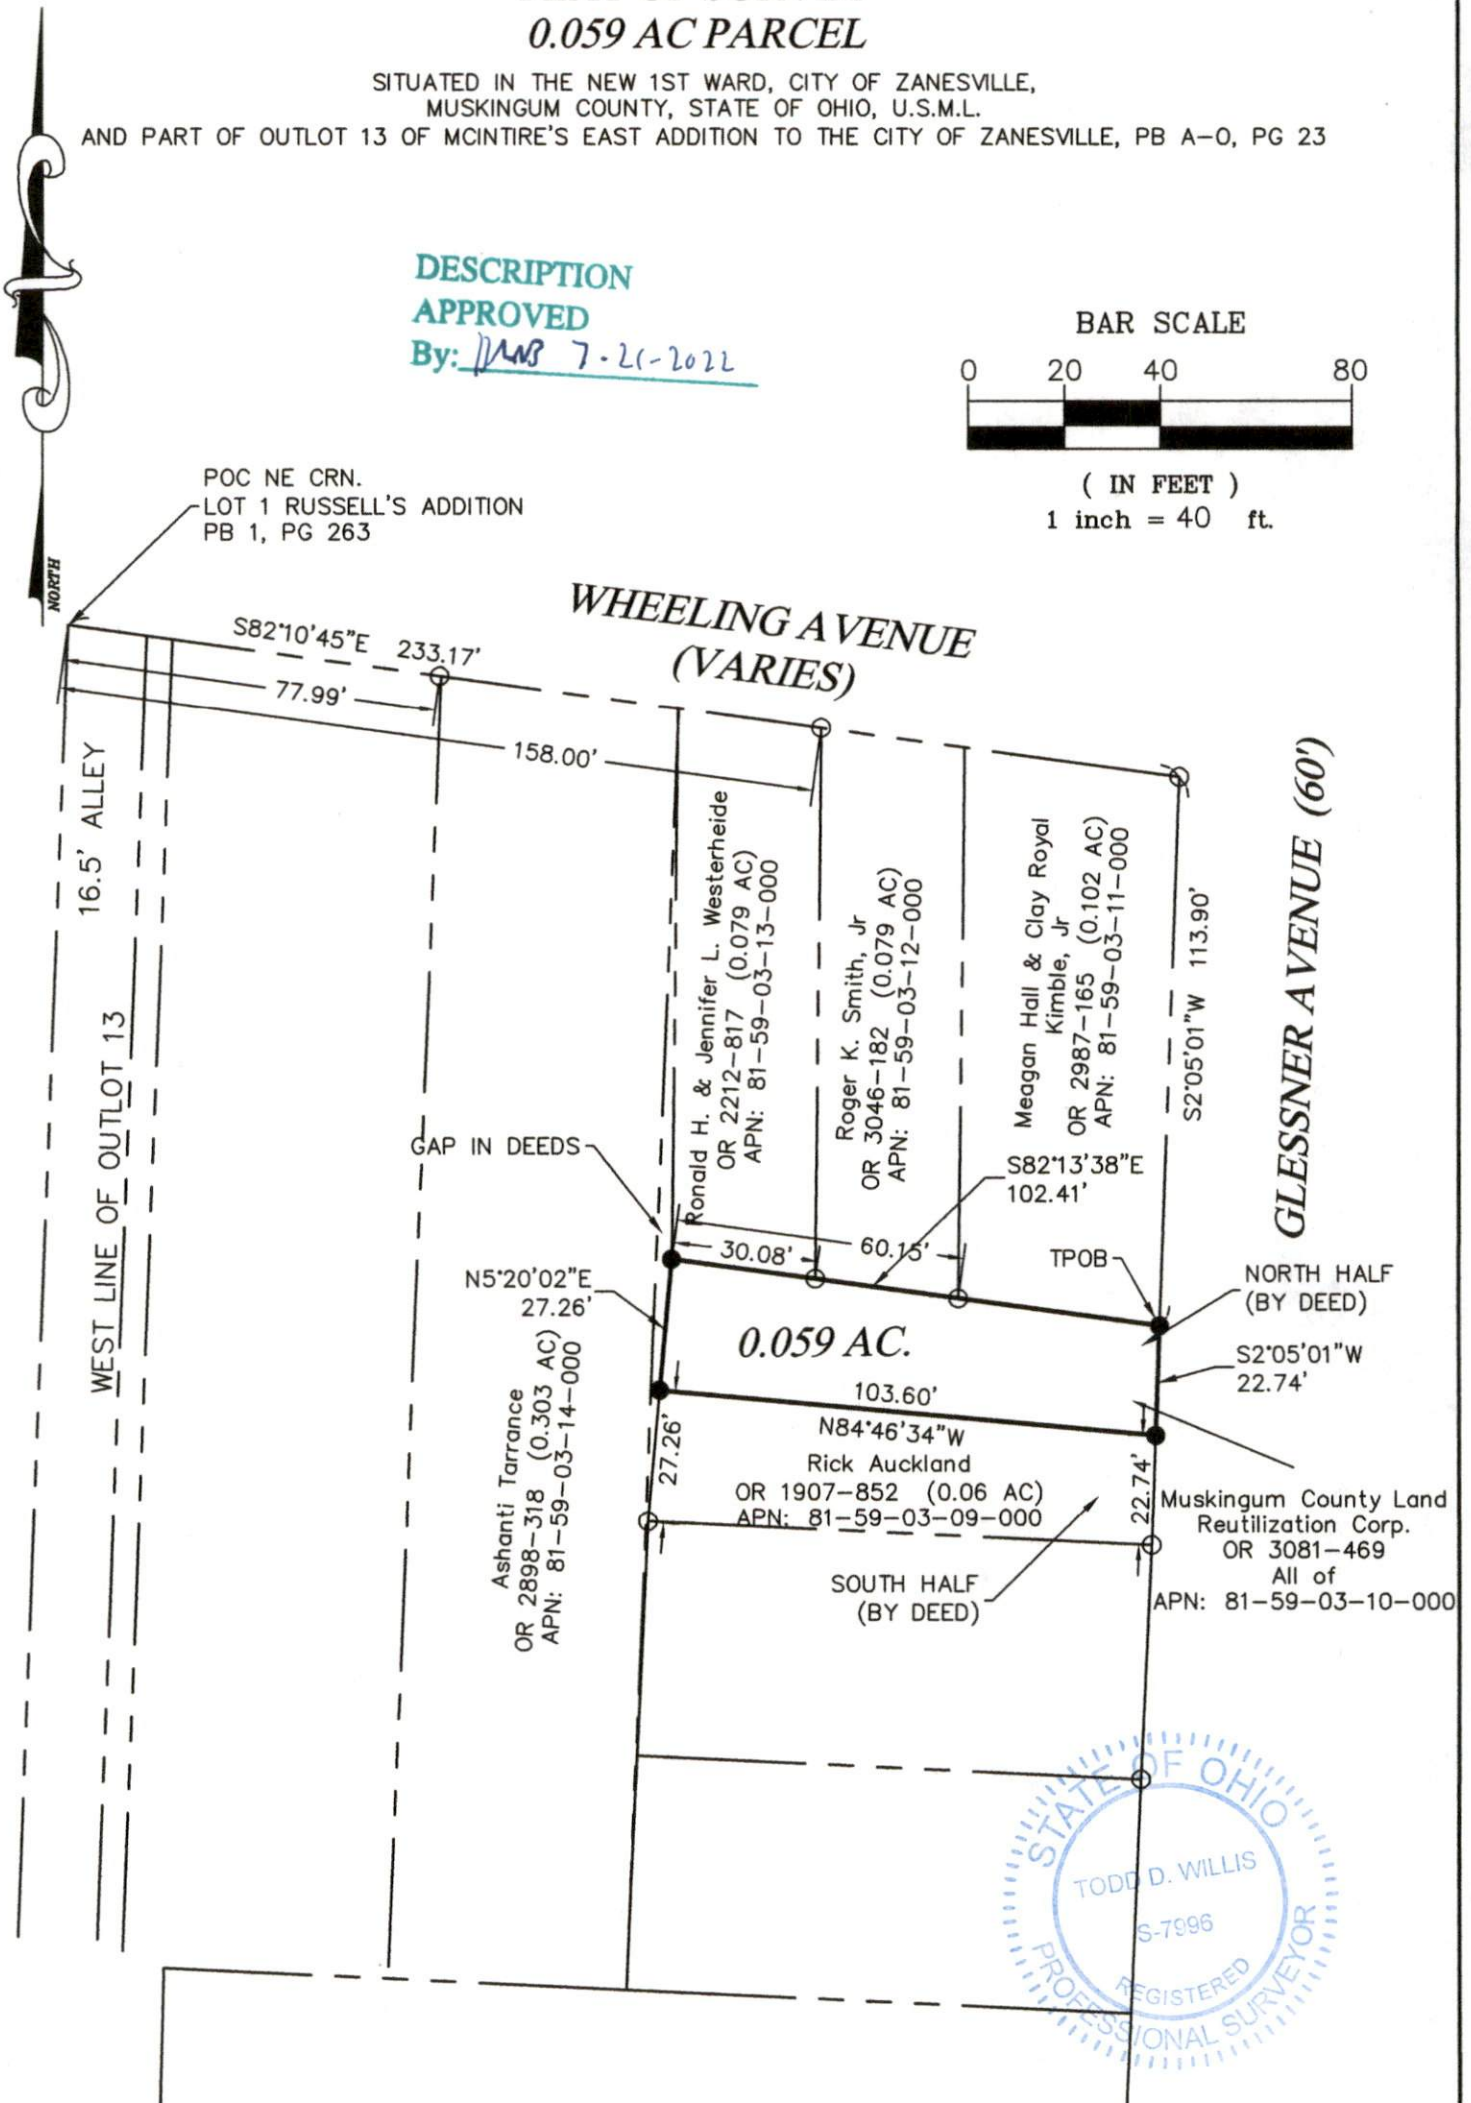

LEGEND

- 5/8" Dia. Iron Pin Found
- ⊙ 3/4" O.D. Iron Pipe Found
- Iron Pin Set 5/8" Dia x 30" L rebar w Org ID Cap

BASIS OF BEARINGS

Ohio State Plane Grid, South Zone, NAD83(2011)

PROJ. NO. 22134

I hereby certify that this plat represents a true and accurate survey made under my direct supervision of the parcel herein shown and all measurements were made in accordance with Chapter 4733-37 of the Ohio Administrative Code.

OFFICE COPY
NOT RECORDABLE

Todd D. Willis, PS
Reg. No. S-7996
Willis Engineering & Surveying
740-739-4030