



The bearings on this plat are based on State Plane
Coordinate Grid as derived from a Solar Observation
(Local Hour Angle Method).

Situated in the State of Ohio, County of Muskingum, City of Zanesville and
Township of Wayne:

Being part of the Northwest Quarter of Section #4, and Northeast Quarter of
Section #5, Township #12, Range #13, of the Congress Lands East of the
Scioto River, being part of the United Technologies Automotive property
recorded in deed reference Deed Book Volume 1003, Page 251 and all of the
Essex International property recorded in Deed Book 671, Page 126 and known
as Muskingum County Auditor's Parcel Numbers 73-03-06-29-000,
73-03-06-30-000, 73-03-06-31-000, 81-55-01-01-000,
81-60-01-25-000, 81-60-01-26-000, 81-60-01-27-000,
81-60-02-01-000, 81-60-02-02-000, 81-60-02-03-000,
81-60-02-04-000, 81-60-02-37-000, 81-60-02-38-000, &
81-60-02-39-000;

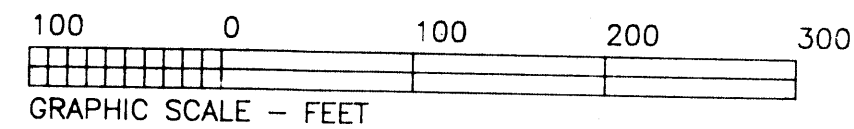

- LEGEND
- STONE (FOUND) WITH X
 - CONCRETE MONUMENT (FOUND)
 - ⊗ AXLE (FOUND)
 - IRON PIPE (FOUND)
 - IRON PIN (FOUND)
 - ⊕ RAILROAD SPIKE (FOUND)
 - ⊕ PK NAIL (FOUND)
 - △ POINT
 - IRON PIN (SET) 3/8" REBAR
WITH IDENTIFICATION CAP
(C.R. HARKNESS PLS 6885)

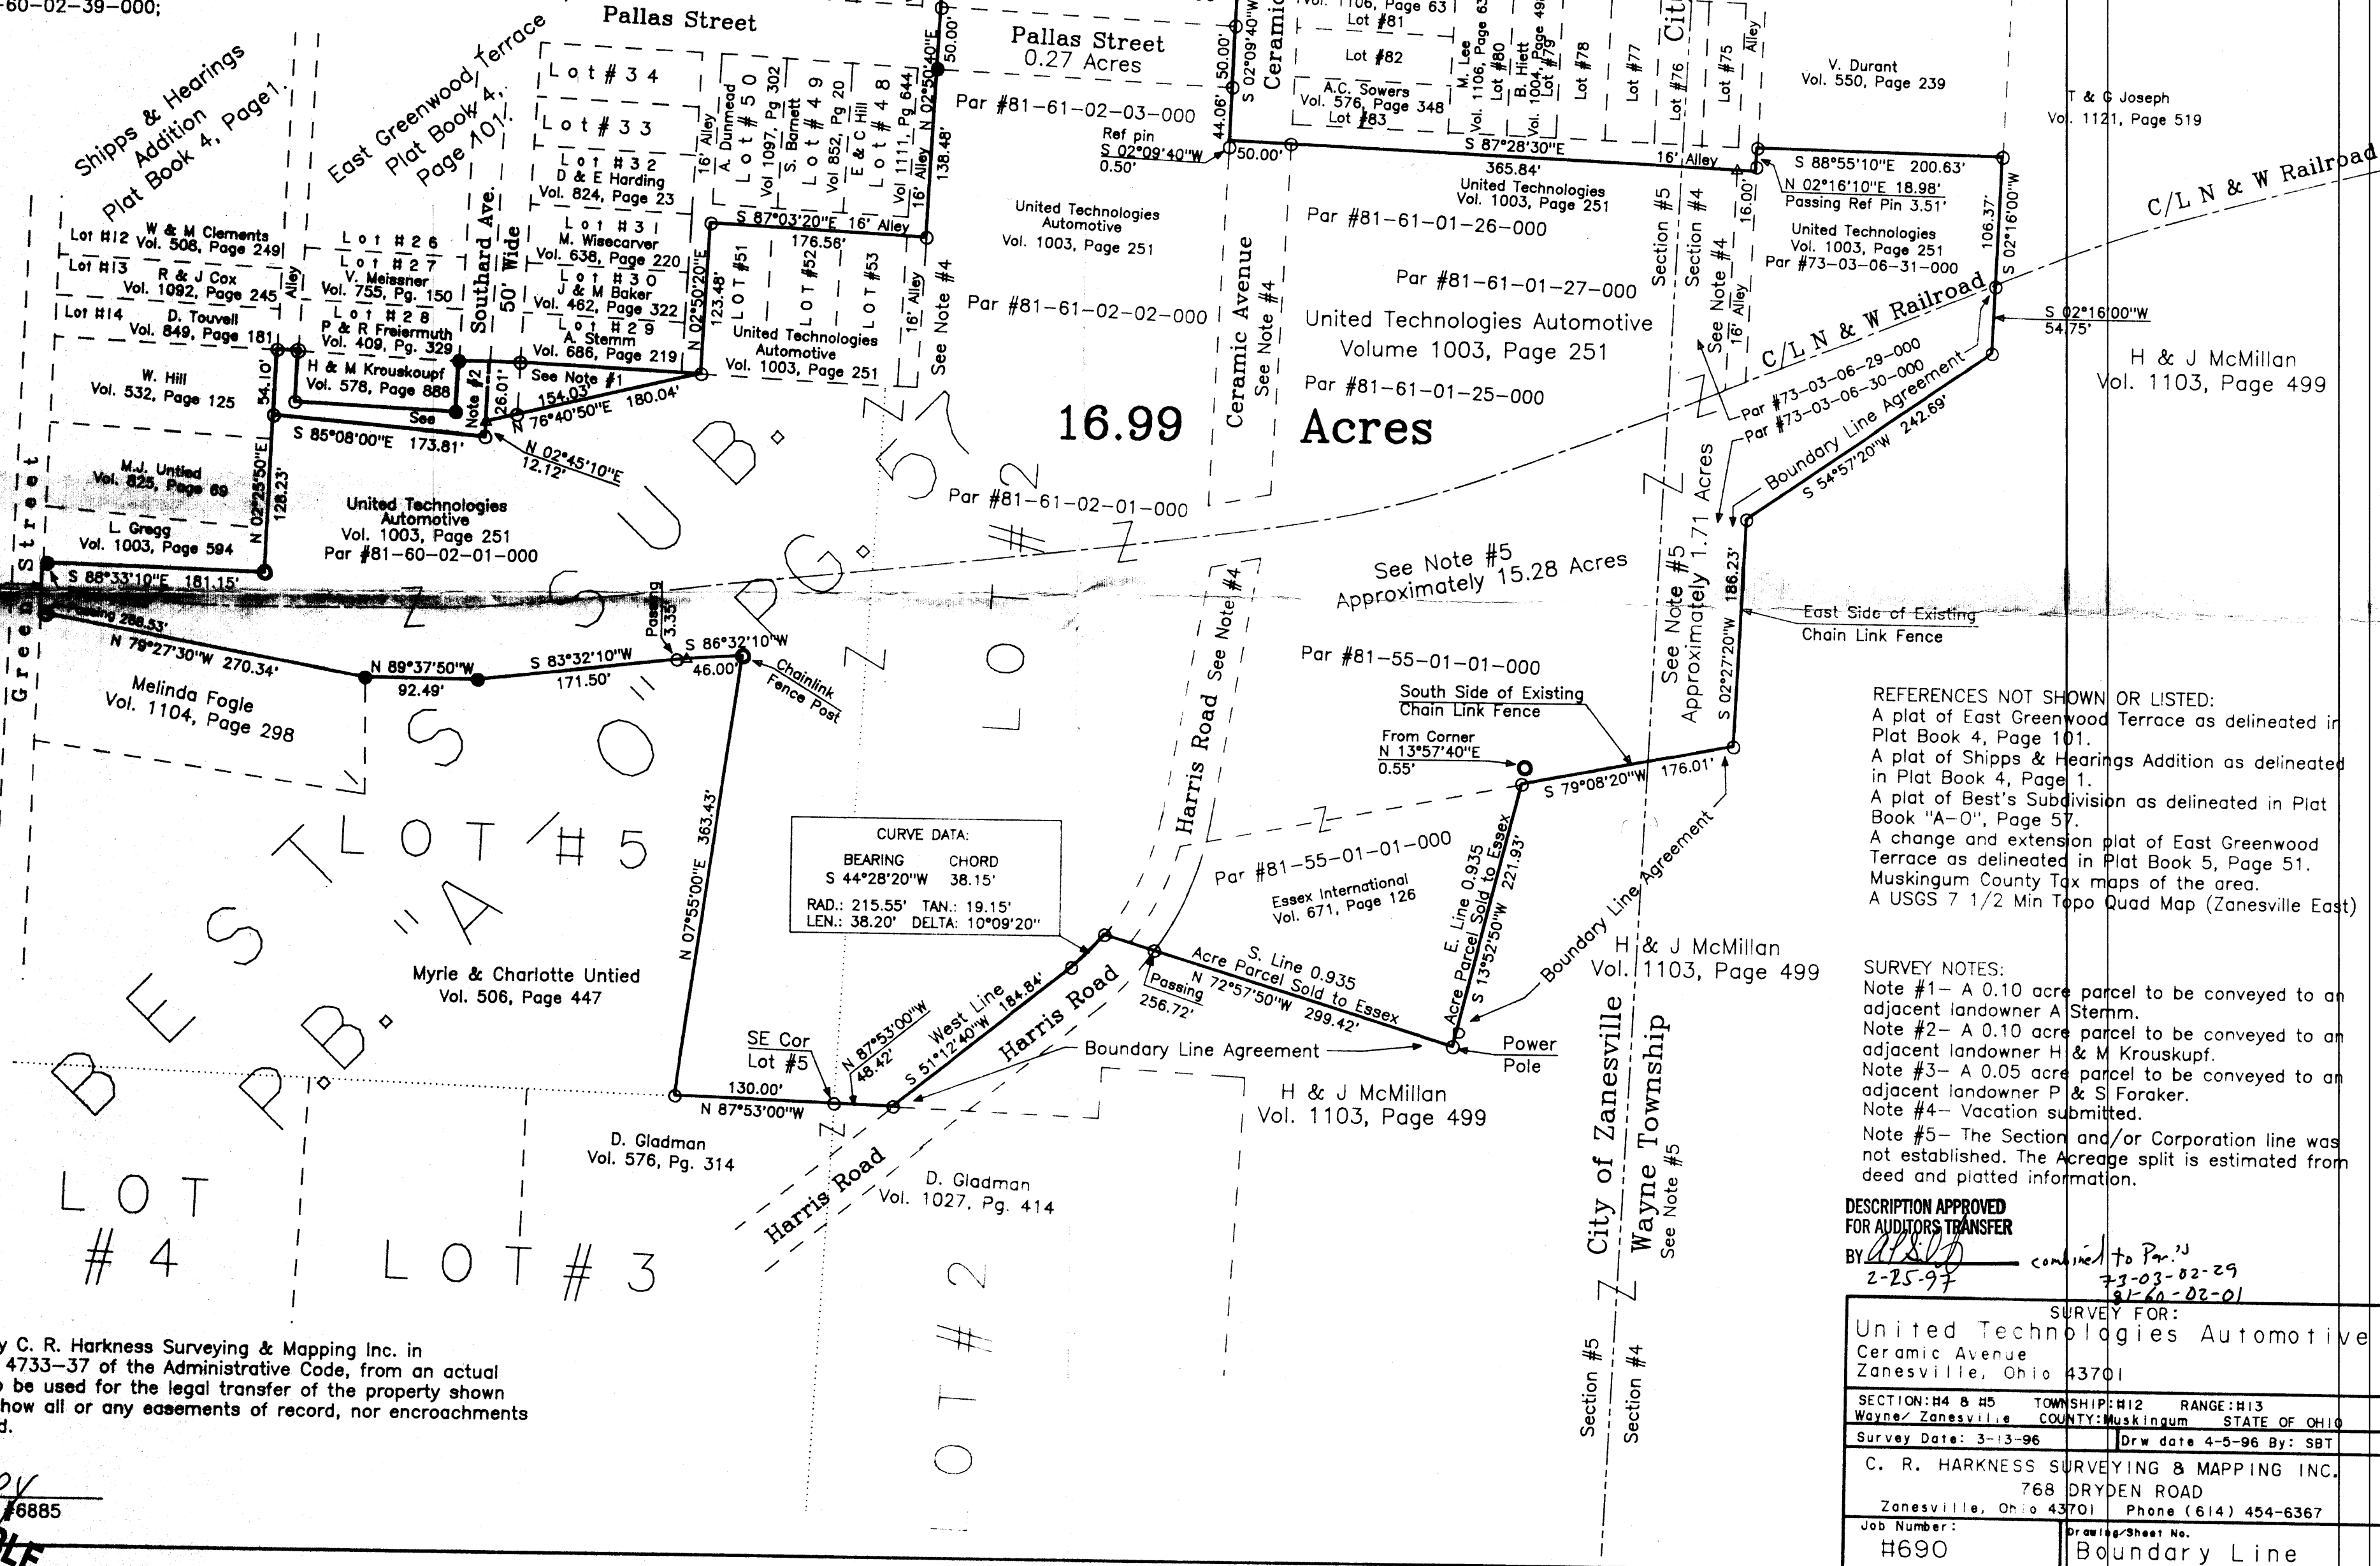

This plat was prepared by C. R. Harkness Surveying & Mapping Inc. in
accordance with Chapter 4733-37 of the Administrative Code, from an actual
survey and is intended to be used for the legal transfer of the property shown
and does not intend to show all or any easements of record, nor encroachments
unless otherwise indicated.

OFFICE COPY
NOT RECORDABLE
Charles R. Harkness PLS 6885

DESCRIPTION APPROVED
FOR AUDITORS TRANSFER

BY ALB combined to Par. 13
73-03-02-29
81-60-02-01

SURVEY FOR: United Technologies Automotive Ceramic Avenue Zanesville, Ohio 43701	
SECTION: H4 & H5 Wayne/ Zanesville	TOWNSHIP: H12 COUNTY: Muskingum
STATE OF OHIO	
Survey Date: 3-13-96	Draw date 4-5-96 By: SBT
C. R. HARKNESS SURVEYING & MAPPING INC. 768 DRYDEN ROAD Zanesville, Ohio 43701 Phone (614) 454-6367	
Job Number: H690	Drawing/Sheet No. Boundary Line