




SITUATED IN

Being part of Lots 5, 6, 7 and 8, Square 9 of Town (now City) of Zanesville as the same is designated and delineated on Muskingum County Deed Book A, Page 28, County of Muskingum, State of Ohio.

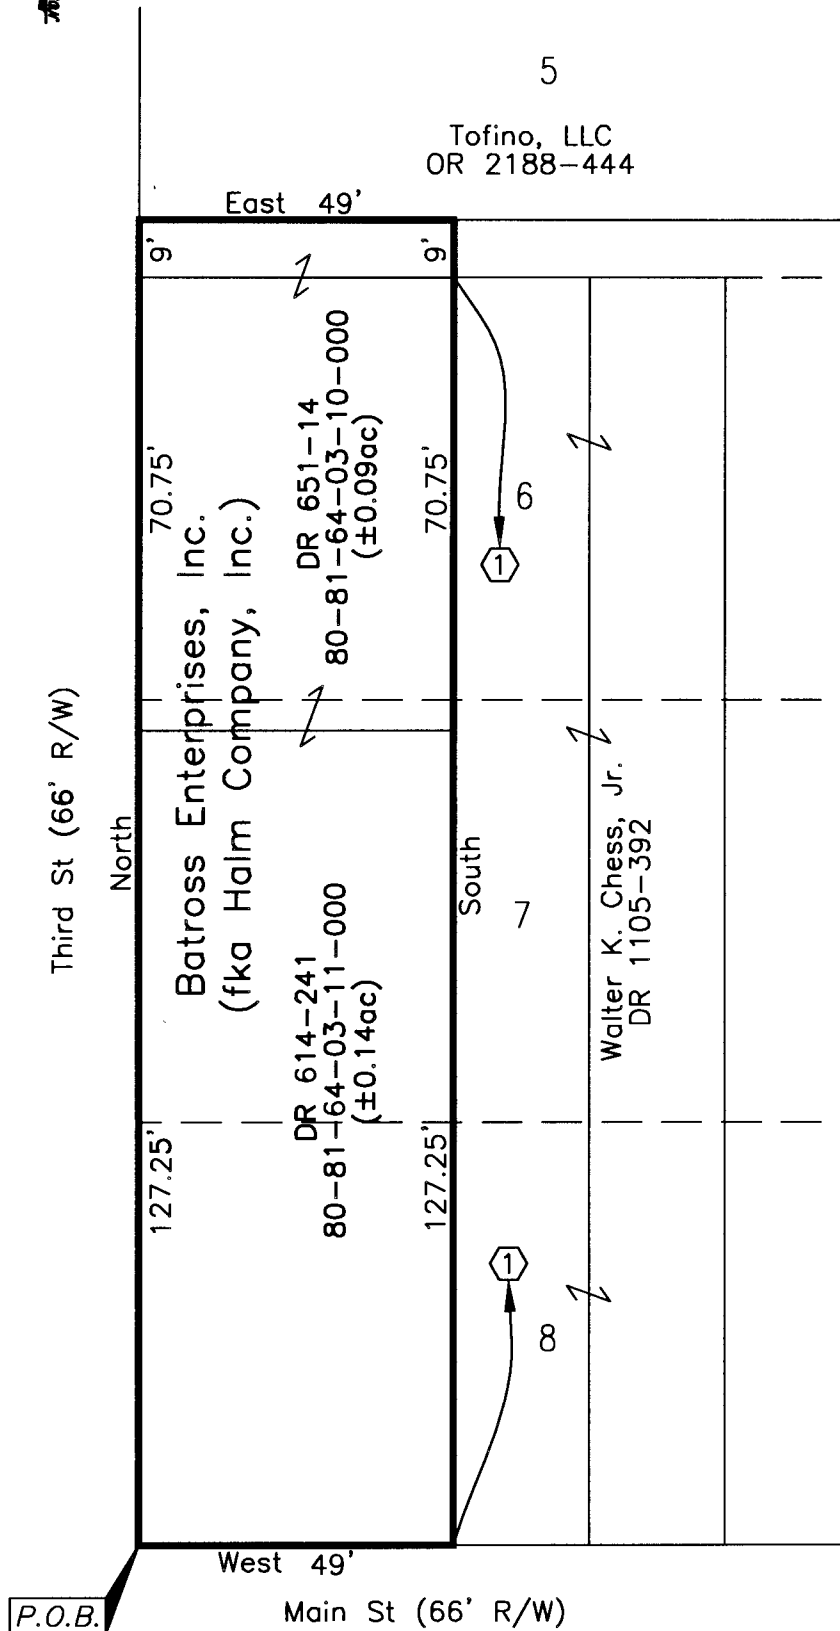

PARCEL NO.

All of: 80-81-64-03-10-000 (0.09 ac)
All of: 80-81-64-03-11-000 (0.14 ac)

REFERENCES


DR 614-241
DR 651-14
DR 726-90
DR 1105-392
DR 1014-207
OR 2276-801
OR 2188-444

LEGEND

—Z— Property Hook
--- Lot Lines
[P.O.B.] Point of Beginning

DESCRIPTION
APR 11/27/12

① West line of lots formerly owned by Benjamin Wheeler per DR 1105-392

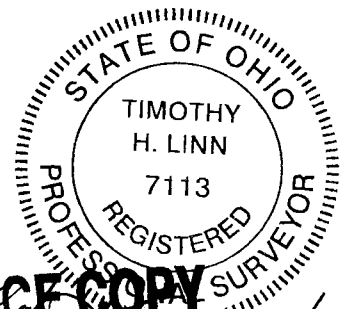

OFFICE COPY
NOT RECORDABLE
Timothy H. Linn
Registered Professional Surveyor
11/27/12



1 inch = 30 ft.

Project No.: 81-64 BATROSS



Linn Engineering, Inc.
Civil Engineering Consultants
P.O. Box 2086 Zanesville, Ohio 43702-2086

740-452-7434