


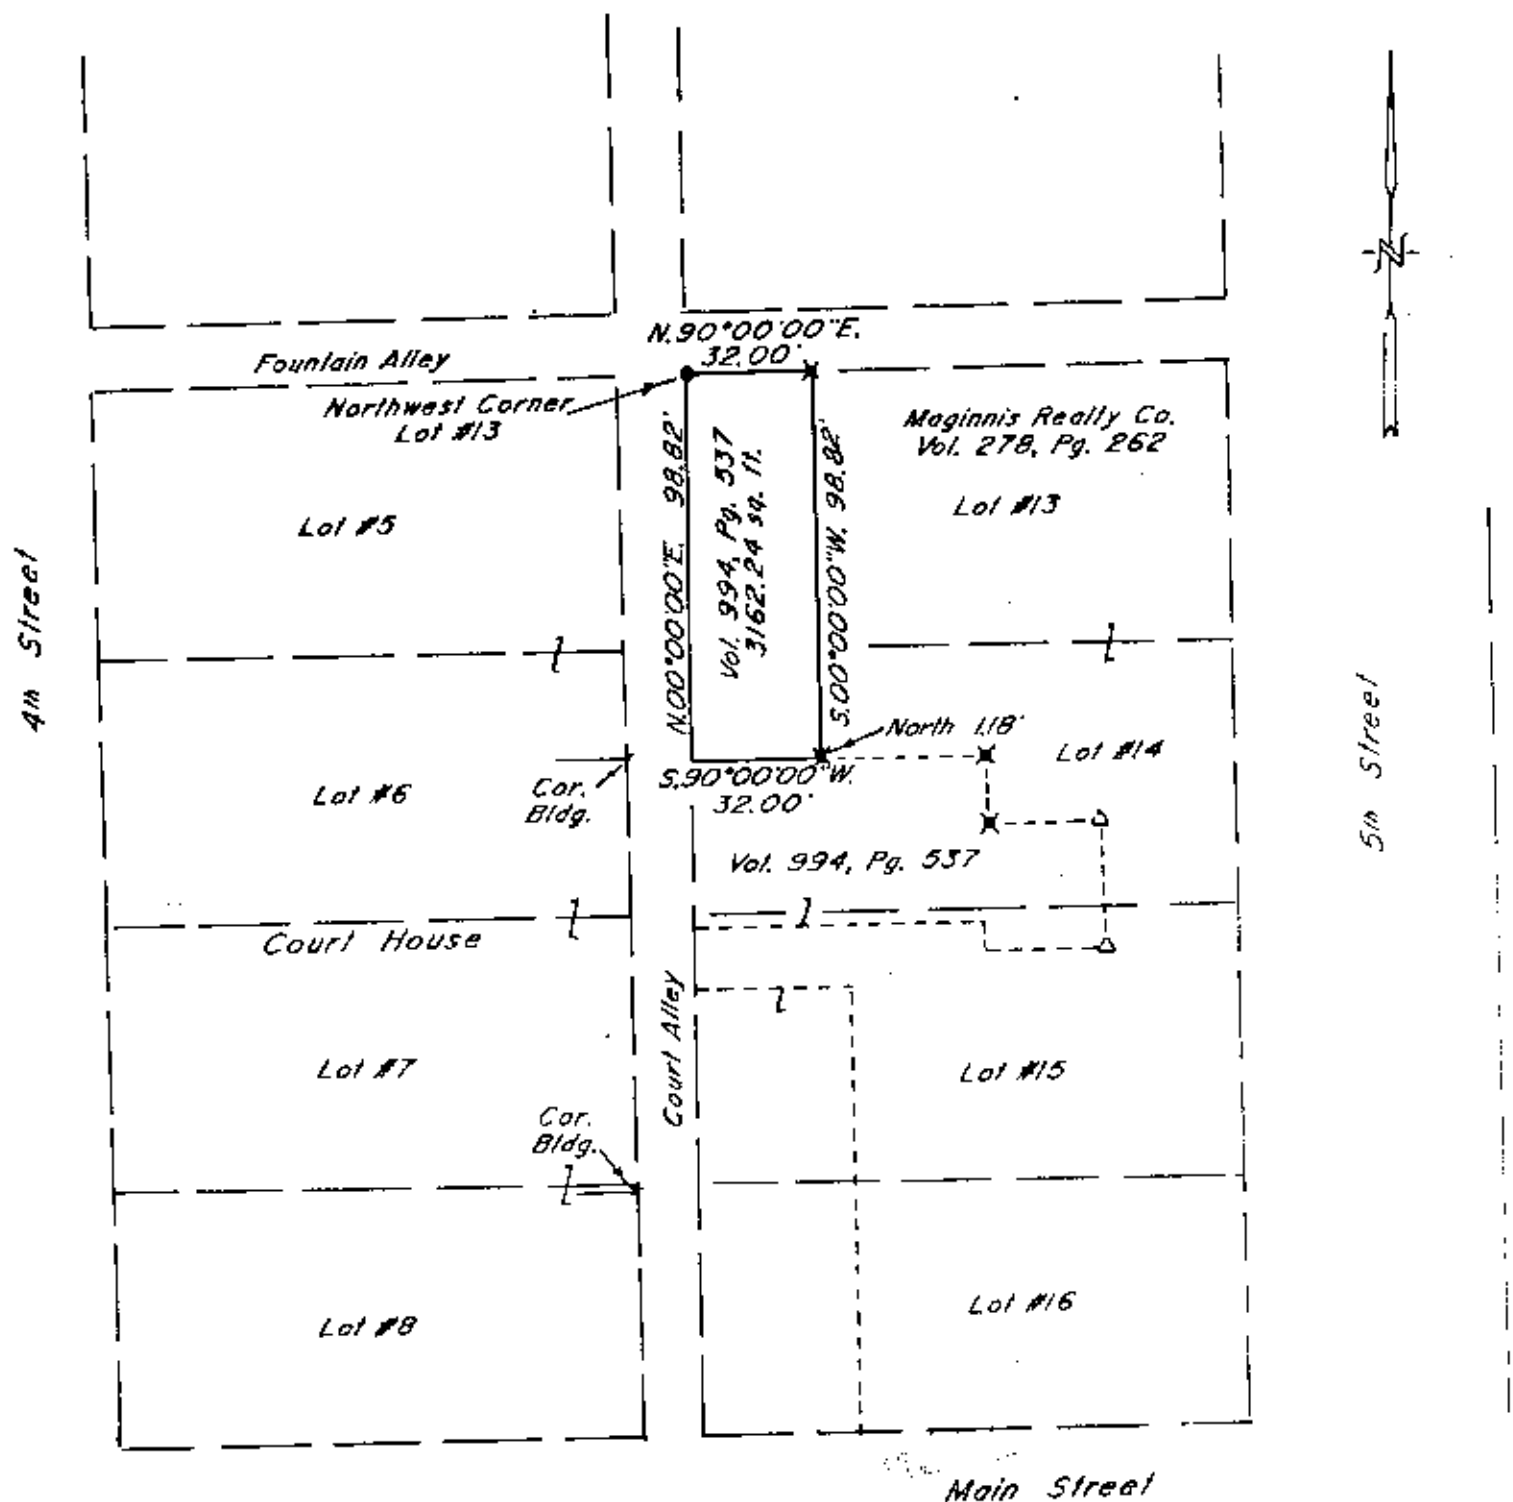

Bearings are based on the previous survey for Yuri Traisman as recorded in Vol. 994, Pg. 537 of the Muskingum County Deed Records.

Being parts of Lots 13 and 14 of Square 12, in the City of Zanesville, Muskingum County, Ohio.

I hereby certify to the best of my knowledge and belief the above plat and survey to be correct as prepared by me, this 6th day of May, 1991.

**OFFICE COPY
NOT RECORDABLE**



Research

Vol. 994 Pg. 537
Vol. 278 Pg. 262
Muskingum County Tax Map

Par N° 80-81-64-02-19-000 (part)

W. J. BIEDENBACH & ASSOC.
SURVEYING & MAPPING
ZANESVILLE, OHIO
(614) 453-4850

DESCRIPTION APPROVED
FOR AUDITOR'S TRANSFER

By: *JL Nambh*
5-6-91

Drawn by: SDD	Date: 5-26-91
Scale: 1" = 50'	Checked by:
Job N°: 3332	Muskingum Count.