

Plat of Vacation for a Portion of
1st Street (66' Wide)
Zanesville, OH
Muskingum County

JOB NO.
2011276.66


PROJECT MANAGER
SLM

DESIGNER
ARP

S-1

LEGEND:

- EXISTING MONUMENT FOUND AS NOTED
 - 5/8" REBAR WITH CAP "CPD" SET
- *1* VACATED FIRST STREET
VOL: 875, PG: 229
ORDINANCE NO: 82-50
JUNE 11, 1982
- *2* AREA OF FIRST ST. TO
BE VACATED
5,411 sq.ft.
0.1242 acres

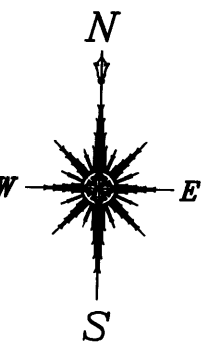

STATE OF OHIO
COUNTY OF MUSKINGUM
CITY OF ZANESVILLE
BEING THAT PORTION OF FIRST STREET THAT LIES
NORTH OF MAIN STREET AND SOUTH OF VACATED
FIRST STREET PER ORDINANCE NO.82-50


5/8" IRON PIN
FD. & USED
FOR LINE
0.44'(S)
0.49'(W)

ACREAGE SUMMARY:
PPN: 81-68-01-43-000 2,706 sq.ft.
0.0621 acres
PPN: 81-68-01-40-000 2,647 sq.ft.
0.0607 acres
PPN: 81-68-01-29-000 59 sq.ft.
0.0014 acres

BASIS OF BEARING:
BASIS OF BEARING IS STATE PLANE GRID
NORTH, OHIO SOUTH ZONE, FROM STATIC GPS
TIES TO GEOGRAPHIC REFERENCE SYSTEM
MONUMENTS (GPS-23), PER A SURVEY
CONDUCTED BY GRIMES CONSULTING, INC. IN
AUGUST OF 2011.

CURVE DATA:
C7 Δ=10°32'17"
R=561.86'
Tan=51.82'
L=103.34'
C=103.19'
C.B.=N84°25'48"E
C4 Δ=16°12'11"
R=505.40'
Tan=71.94'
L=142.93'
C=142.45'
C.B.=N56°17'31"E
C8 Δ=18°57'01"
R=561.86'
Tan=93.77'
L=185.83'
C=184.99'
C.B.=N69°41'09"E

GRAPHIC SCALE
(IN FEET)
1 inch = 40 ft.

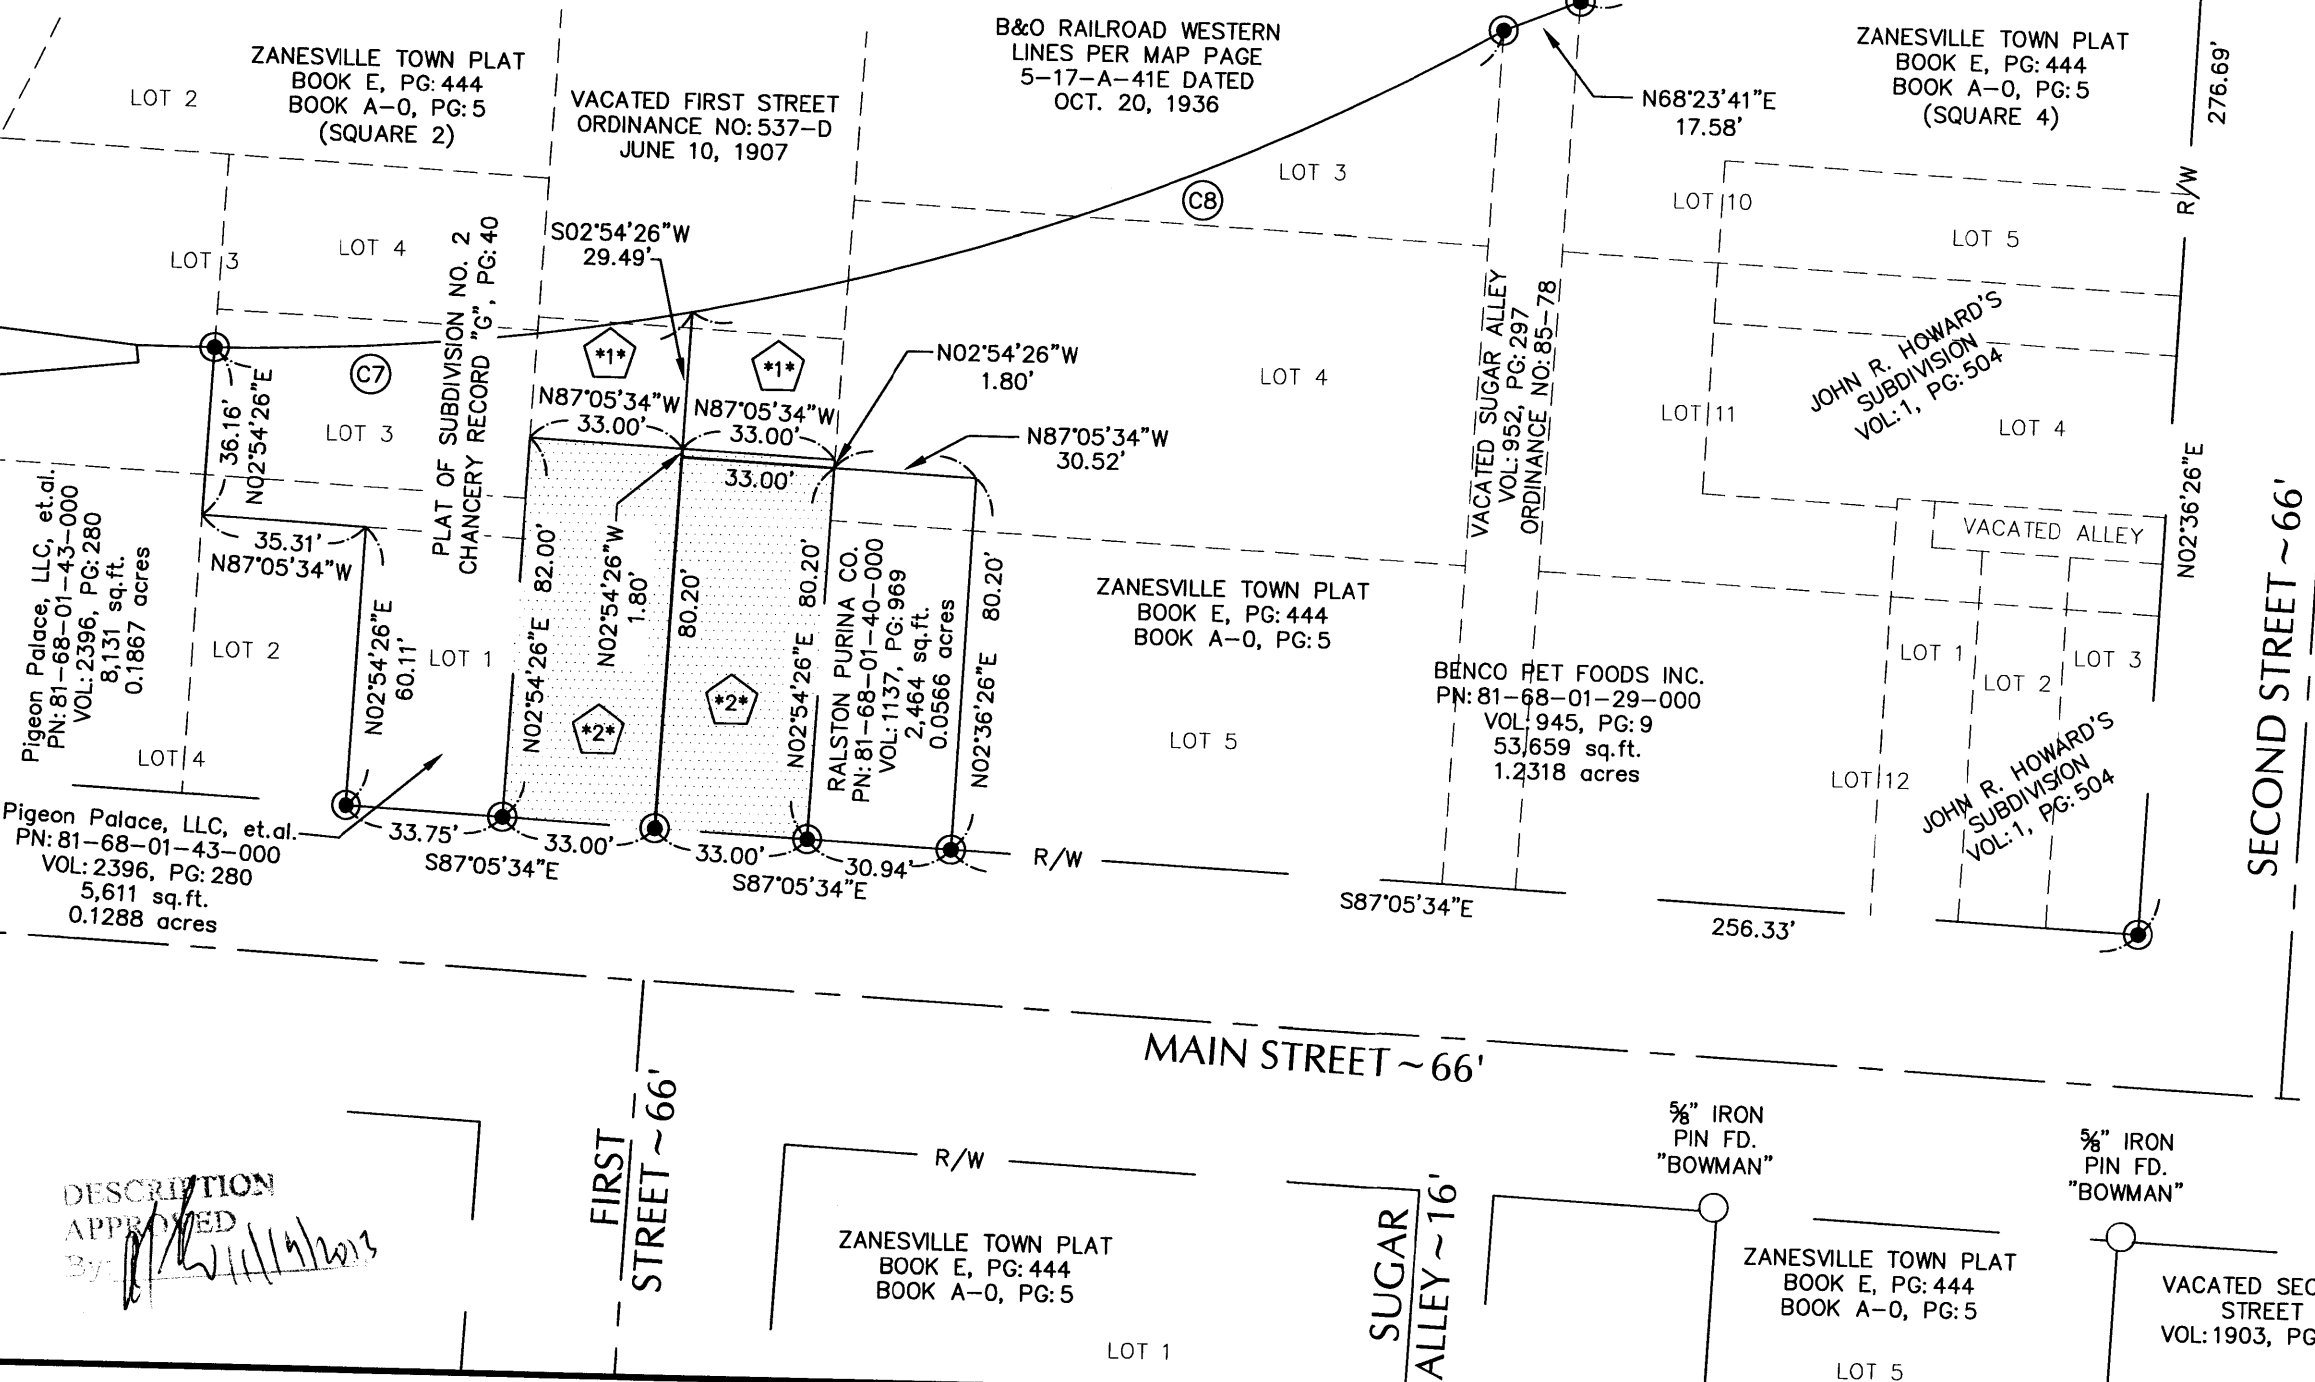

DESCRIPTION
APPROVED
By: [Signature]

5/8" IRON PIN FD. "BOWMAN"
5/8" IRON PIN FD. "BOWMAN"
VACATED SECOND STREET
VOL: 1903, PG: 781

