

The bearings on this plat are based on the South line of Arch Street as delineated on the plat of Elizabeth Heights Addition as recorded in Plat Book 3, Page 100.

SURVEY PLAT FOR FRIEDA BETHEL

JOB #297
PLAT #001

Situated in the State of Ohio, County of Muskingum, City of Zanesville, of the Congress Lands East of the Scioto River


Being a Survey of Lots #63, #64, & the West Half of #65, of Elizabeth Heights Addition, recorded in Plat Book 3, Page 100, prior deed reference Volume 825, Page 117, also being all of Muskingum County Auditor's Parcel Numbers (80-82-01-03-01-000) being Lot #63 (80-82-01-03-02-000) being Lot #64, and (80-82-01-03-04-000) being the West Half of Lot #65.

LEGEND

- ☐ Stone (found)
- ⊗ Axle (found)
- Iron Pipe (found)
- Iron Pin (found)
- ⊕ Railroad Spike (found)
- ⊕ Nail (found)
- Iron Pin (est) 5/8" rebar 34" in length with aluminum identification cap (C R Harkness R S 8885).

82-01-03-01
82-01-03-02

82-01-03-01
1370 HIGH ST

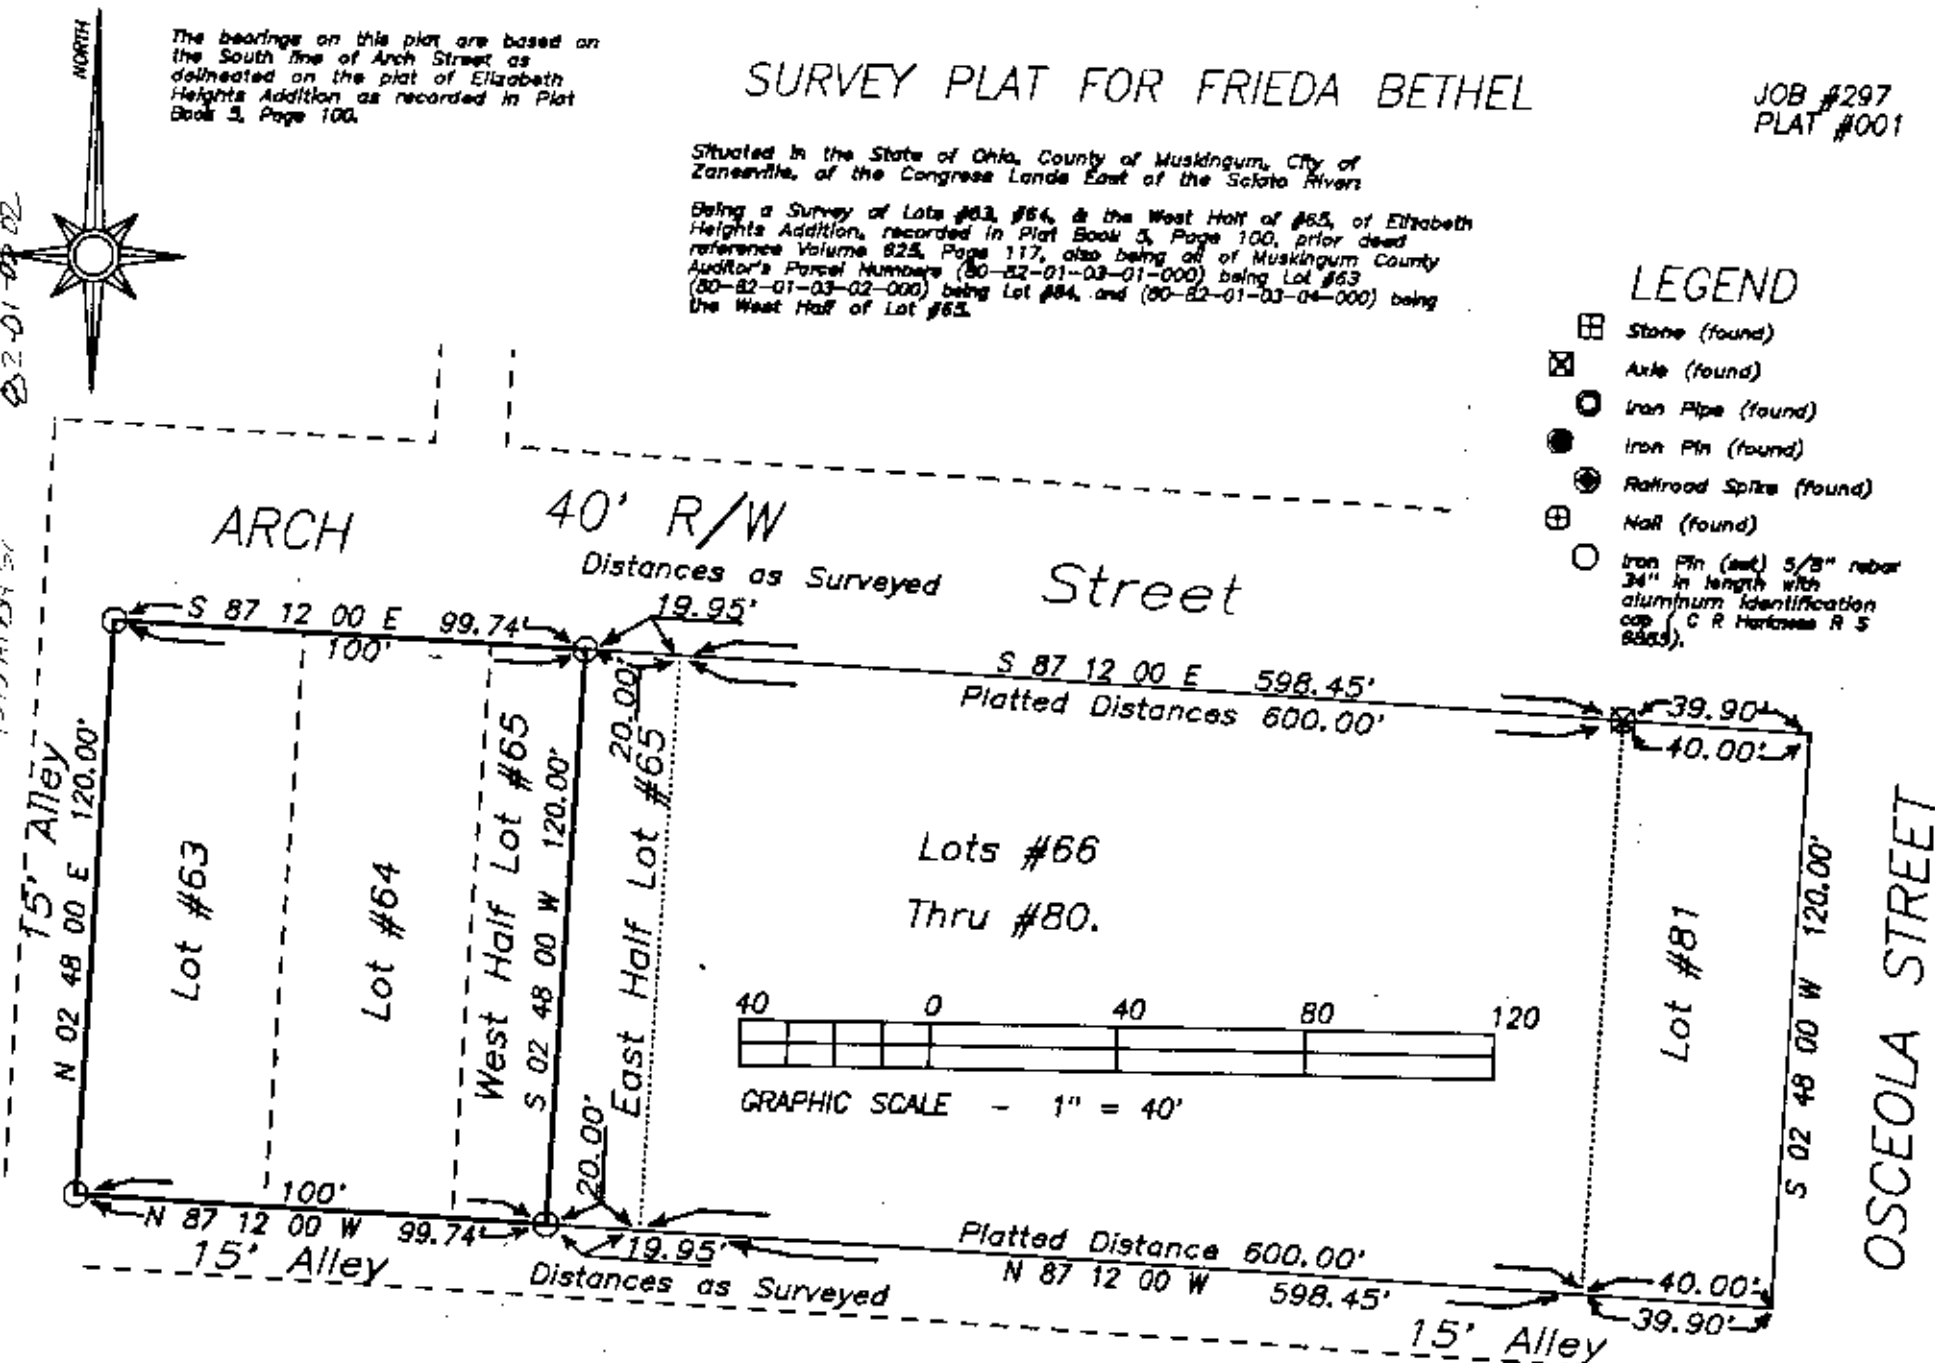

This plat was prepared by Charles R. Harkness Registered Surveyor #5885 from an actual survey completed on June 3, 1989, and is intended to be used for the legal transfer of the property shown and does not intend to show easements of record nor encroachments unless otherwise indicated.

OFFICE COPY
NOT RECORDABLE