


82-21-03-70-000

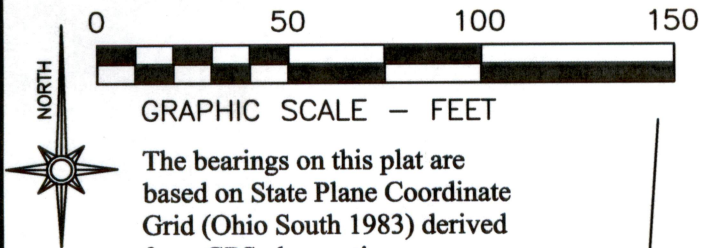

- LEGEND**
- PIN (SET) 5/8" REBAR CAPPED (C R HARKNESS PLS #6885)
  - PIN FOUND
  - POINT UNMARKED
  - PIPE FOUND
  - LANDHOOK

Ann Baker  
OR Vol. 2821,  
Page 635.

Situated in the State of Ohio,  
County of Muskingum, City  
of Zanesville:


Being a survey of Lots 24,  
25, 26, 34, 35, 36, & 37 of  
the H. G Slack's Subdivision  
recorded in Plat Book 6,  
Page 10, further being all of  
the Juanita M Moore  
property recorded in Official  
Record Volume 2448, Page  
329 and Official Record  
Volume 2965, Page 27 of  
said county's deed records:

Being a survey of Lot 23 of  
the H. G Slack's Subdivision  
recorded in Plat Book 6,  
Page 10, further being part  
of the Ann Barker property  
recorded in Official Record  
Volume 2821, Page 635 of  
said county's deed records:

**SURVEYOR'S NOTES  
AND REFERENCES:**  
Muskingum County Tax  
Maps and Orthophotos of the  
area. Surveys completed by  
(Charles R Harkness PLS  
#6885 of Lots 29, 30, 34, 35  
& Job 1656 of the Otis  
House property dated  
12/9/09) by (Richard Max  
Graves PLS #5792 of Lots  
31, 32, 41, 42, & 43).

This plat was prepared by  
C.R. Harkness Surveying &  
Mapping Inc. in accordance  
with Chapter 4733-37 of  
the Administrative Code,  
and is intended to be used  
for the location of the Lots  
surveyed and does not  
show any apparent  
easements nor easements  
of record, unless otherwise  
indicated.

Charles R. Harkness PLS #6885

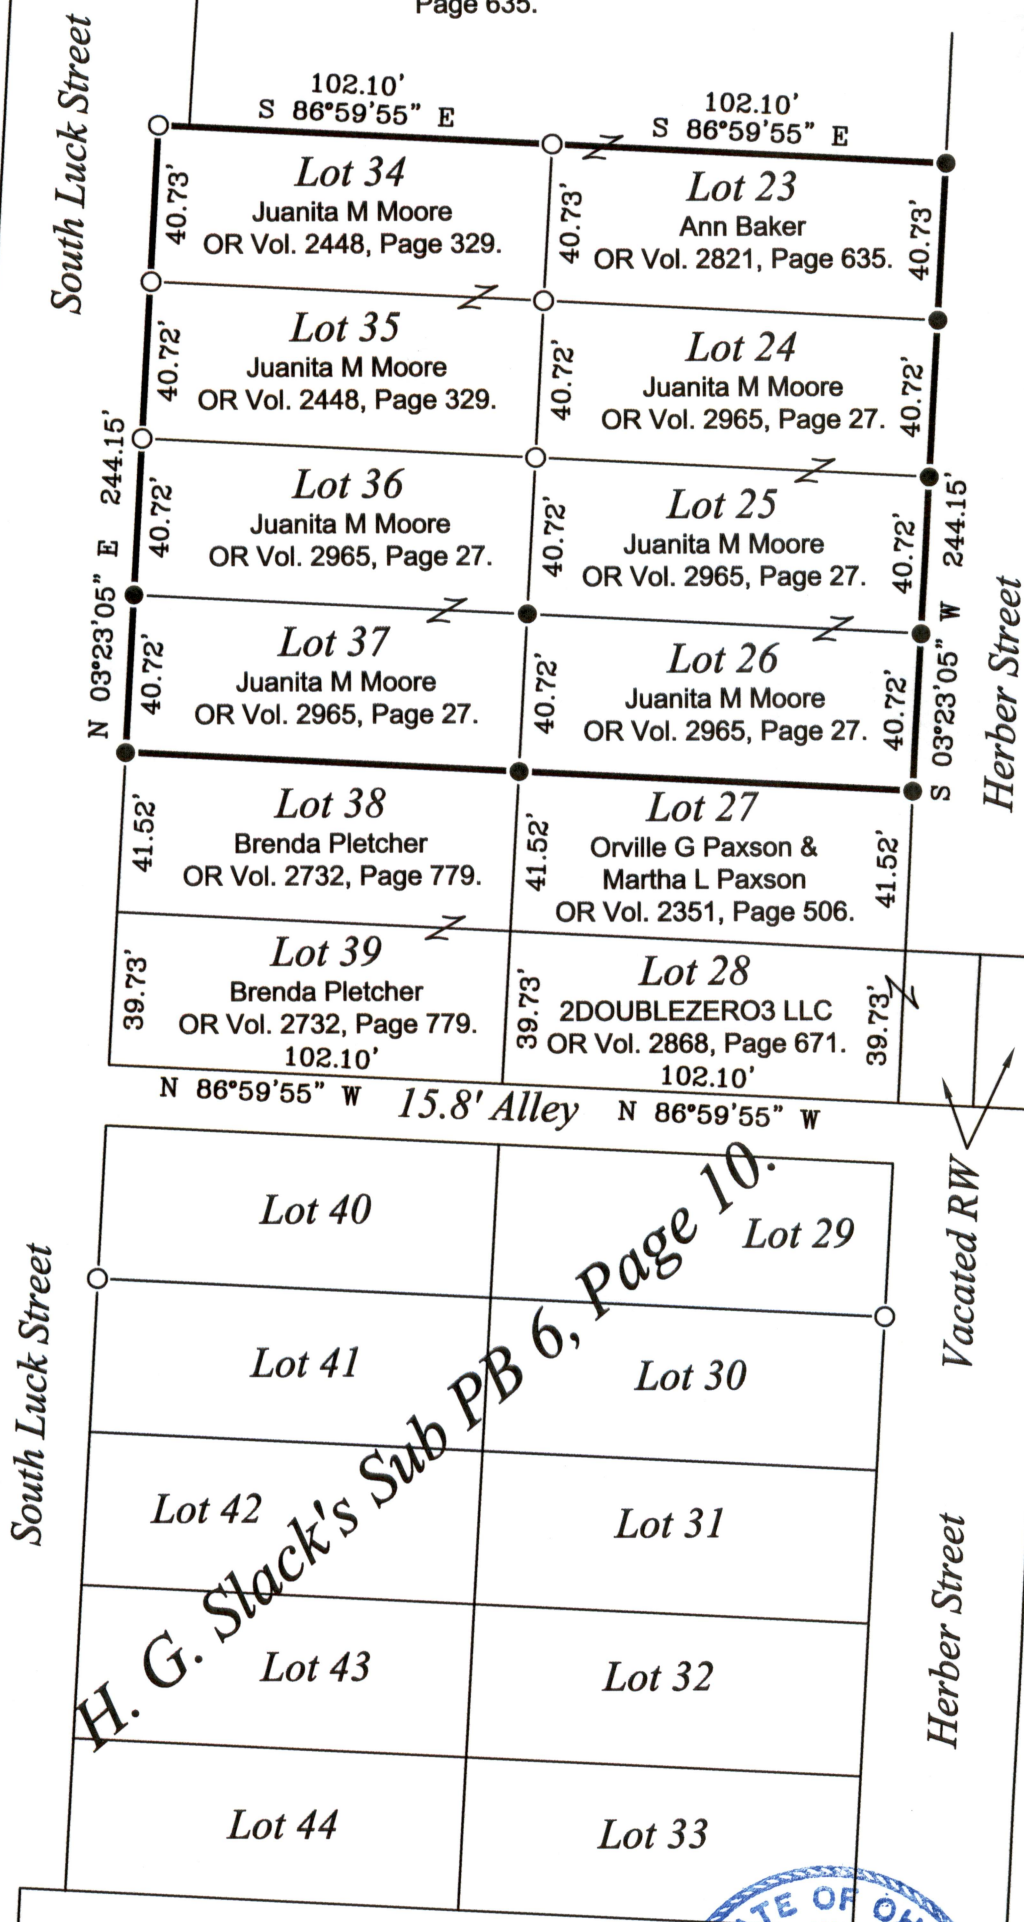

**OFFICE COPY**  
*Charles R. Harkness*  
**NOT RECORDABLE**

**Juanita Moore**



**HARKNESS SURVEYING & MAPPING, INC.**  
8205 OLD TOWN ROAD  
ROSEVILLE, OHIO 43777  
PHONE/FAX (740) 849-0122



NSPS



SURVEYED: March 2021

DRAWN: March 2021

Job Number  
Job#2678

Drawing/Sheet  
Plat #01