

82-21-03-70 1036 LUCK AVE
82-21-03-71



The bearings on this plat are based on the West line of Heber Street as platted.

70 0 70 140 210

GRAPHIC SCALE - FEET

LEGEND

- PIN (SET) 5/8" REBAR CAPPED (C R HARKNESS PLS#6885)
- PIN (FOUND)
- △ POINT (UNMARKED)
- ⊗ AXLE (FOUND)
- PIPE (FOUND)

B. Roberts
DB Vol. 1079, Page 179.

F Denny
DB Vol. 801, Page 71.

W & K Klinger
DB Vol. 783, Page 3.

S. Haser
DB Vol. 1063, Page 604.

Muskingum Co Agr Society
DB Vol. 578, Page 331.


DB Vol. 786, Page 239.

DB Vol. 1112, Page 435.

Barbara Barnhouse
DB Vol. 729, Page 77.

Conrad & Judith Trout
DB Vol. 530, Page 513.

R & R Hoadley
DB Vol. 953, Page 334.

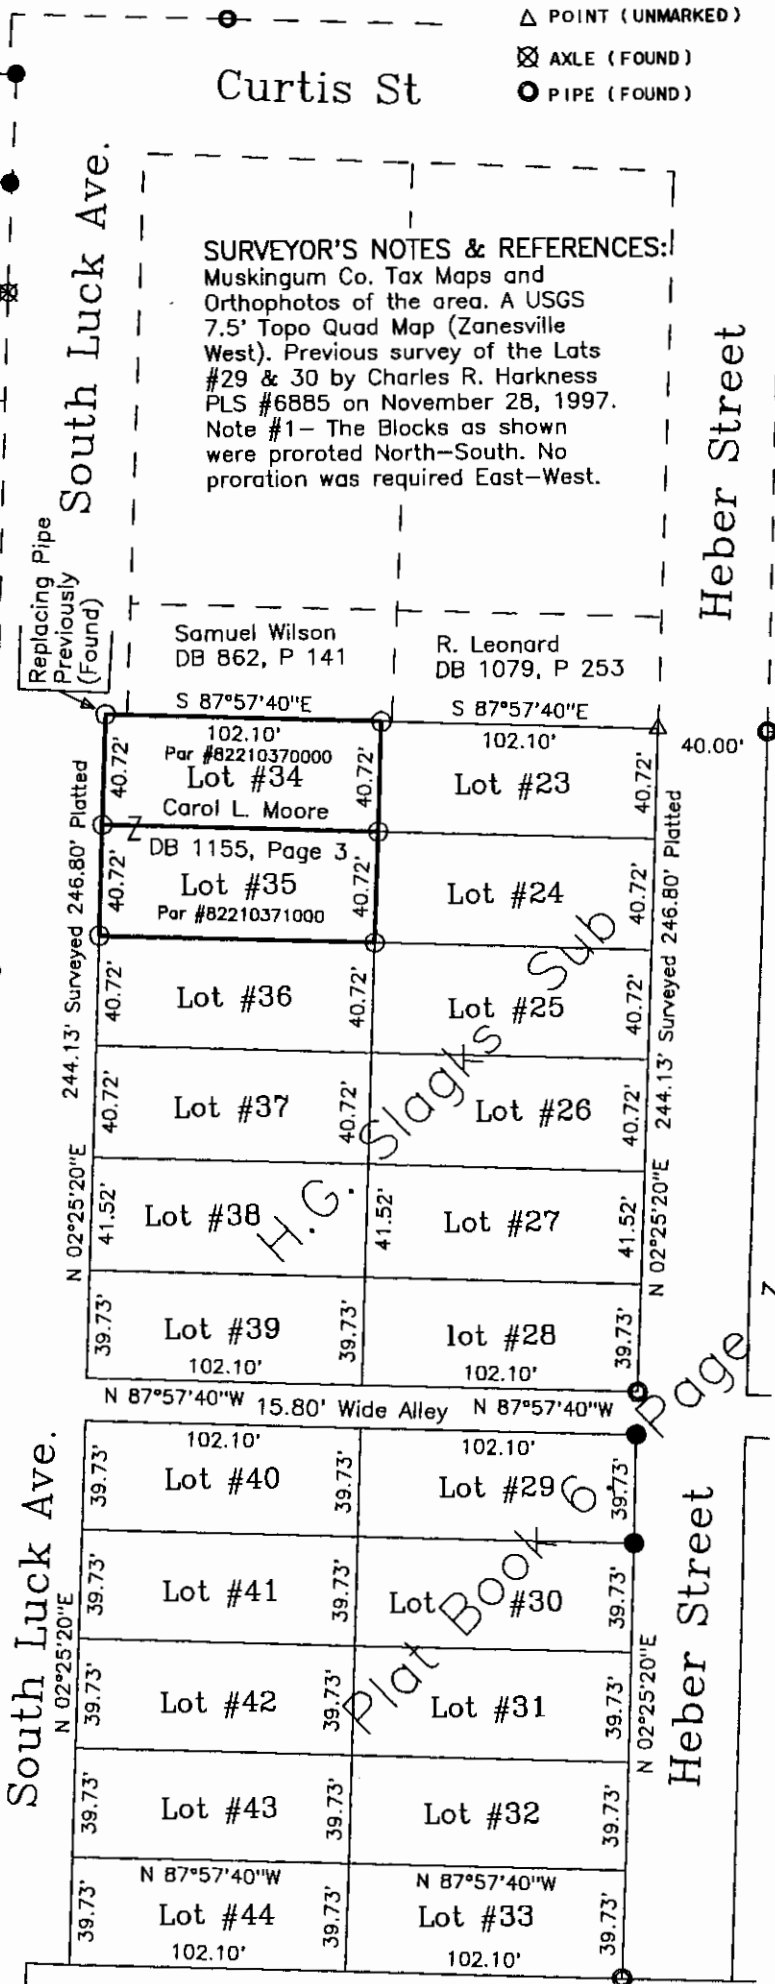

Curtis St

Heber Street

South Luck Ave.

Heber Street

Lots #12 through #17

Lots #18 through #22

SURVEYOR'S NOTES & REFERENCES:

Muskingum Co. Tax Maps and Orthophotos of the area. A USGS 7.5' Topo Quad Map (Zanesville West). Previous survey of the Lots #29 & 30 by Charles R. Harkness PLS #6885 on November 28, 1997. Note #1- The Blocks as shown were prorated North-South. No proration was required East-West.

This plat was prepared by C. R. Harkness Surveying & Mapping Inc. in accordance with Chapter 4733-37 of the Administrative Code, from an actual survey and is intended to be used for the legal transfer of the property shown and does not intend to create any interests of record or encumbrances unless otherwise indicated.

OFFICE COPY
NOT RECORDABLE

Charles R. Harkness PLS #6885

SURVEY FOR:		HARKNESS SURVEYING & MAPPING, INC.	
Carol Moore		768 DRYDEN ROAD	
1036 South Luck, Zanesville, OH 43701		ZANESVILLE, OHIO 43701	
		PHONE/FAX (740) 454-6367	
SURVEYED: 8/29/1999	DRAWN: 9/17/1999	JOB: #986	DRAWING: Plat #01
SECTION: TWP: RANGE: CITY: Zanesville COUNTY: Muskingum OHIO			