

82-21-03-70 1036 LUCK AVE
82-21-03-71

70 0 70 140 210

GRAPHIC SCALE - FEET

LEGEND

- PIN (SET) 5/8" REBAR CAPPED (C R HARKNESS PLS#6885)
- PIN (FOUND)
- △ POINT (UNMARKED)
- ⊗ AXLE (FOUND)
- PIPE (FOUND)

The bearings on this plat are based on the West line of Heber Street as platted.



B. Roberts
DB Vol. 1079, Page 179.

F Denny
DB Vol. 801, Page 71.

W & K Klinger
DB Vol. 783, Page 3.

S. Haser
DB Vol. 1063, Page 604.

Muskingum Co Agr Society
DB Vol. 578, Page 331.


DB Vol. 786, Page 239.

DB Vol. 1112, Page 435.

Barbara Barnhouse
DB Vol. 729, Page 77.

Conrad & Judith Trout
DB Val. 530, Page 513.

R & R Hoadley
DB Vol. 953, Page 334.

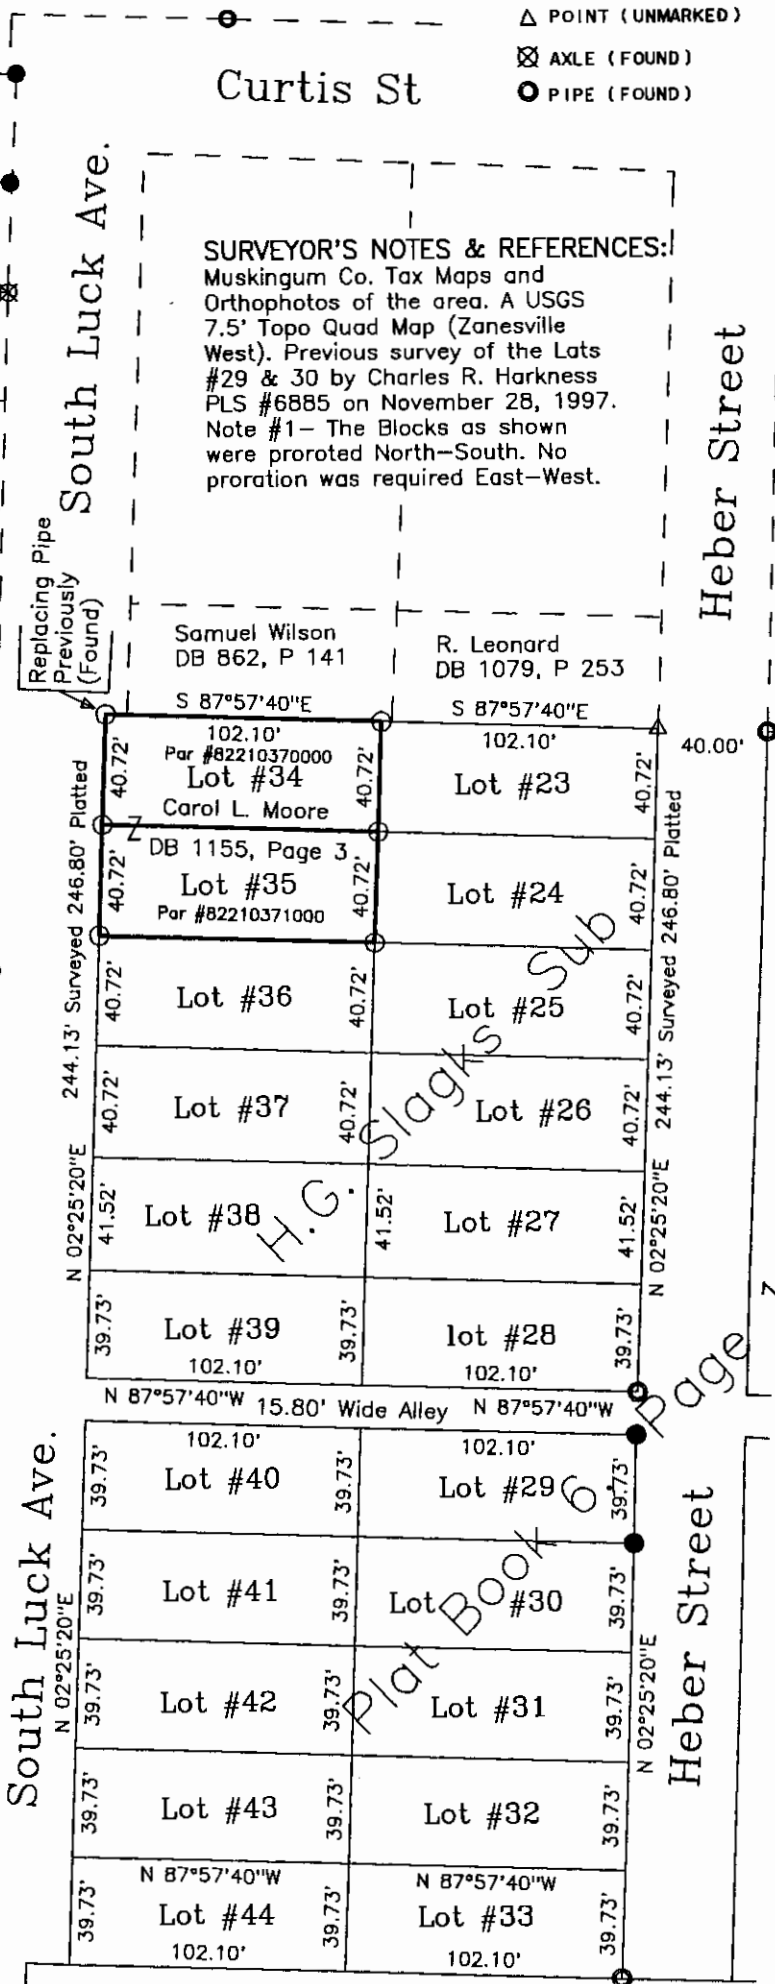

This plat was prepared by C. R. Horkness Surveying & Mapping Inc. in accordance with Chapter 4733-37 of the Administrative Code, from an actual survey and is intended to be used for the legal transfer of the property shown and does not intend to create any interests of record in the premises unless otherwise indicated.

OFFICE COPY NOT RECORDABLE

Charles R. Harkness PLS #6885

SURVEY FOR: Carol Moore 1036 South Luck, Zanesville, OH 43701		HARKNESS SURVEYING & MAPPING, INC. 768 DRYDEN ROAD ZANESVILLE, OHIO 43701 PHONE/FAX (740) 454-6367	
SURVEYED: 8/29/1999	DRAWN: 9/17/1999	JOB: #986	DRAWING: Plat #01
SECTION: TWP: RANGE: CITY: Zanesville COUNTY: Muskingum OHIO			