
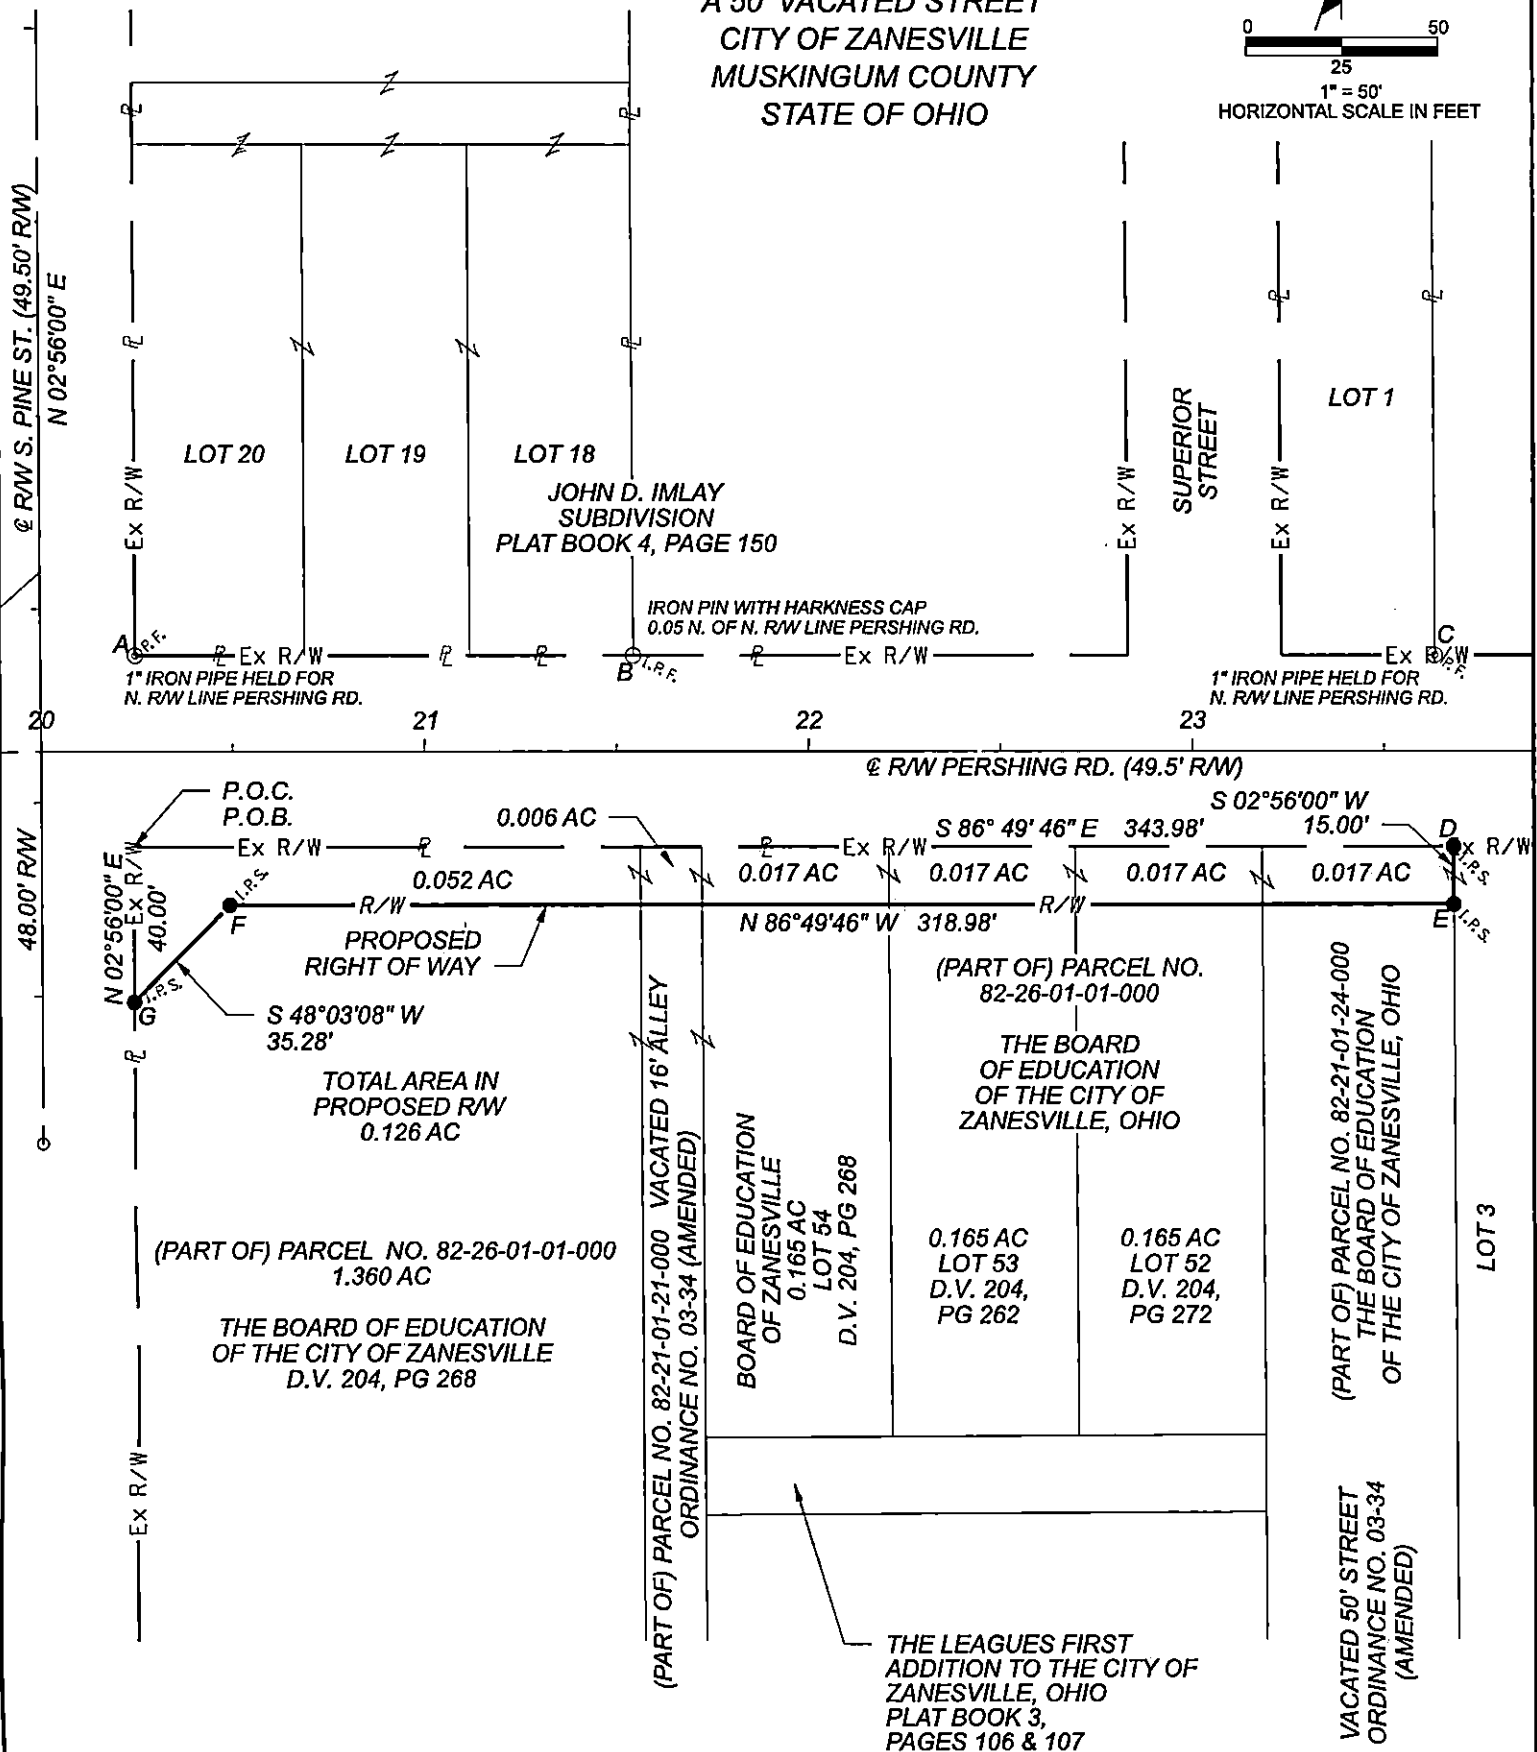


APPROVED BY CITY PLANNING COMMISSION,
ZANESVILLE, OHIO;
NO PLAT REQUIRED

MAS 12-3-2021

EXHIBIT B

PART OF LOTS 52, 53, 54
THE LEAGUES FIRST ADDITION
P.V. 3, PAGES 106 & 107
PART OF A 1.360 ACRE PARCEL
PART OF A 16' VACATED ALLEY &
A 50' VACATED STREET
CITY OF ZANESVILLE
MUSKINGUM COUNTY
STATE OF OHIO

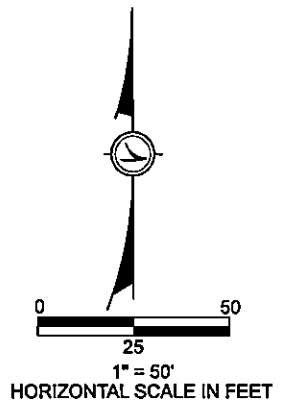

POINT TABLE

REF.	STATION	DIST. FROM E OF R/W		STATE PLANE GRID COORDINATES	
		LEFT	RIGHT	NORTHING (Y)	EASTING (X)
A	20+24.16	24.75		701588.748	2104158.037
B	21+54.43	24.80		701581.589	2104288.115
C	23+63.38	24.75		701589.986	2104496.738
D	23+68.08		24.75	701520.302	2104498.696
E	23+68.15		39.75	701505.321	2104497.928
F	20+49.17	39.75		701522.963	2104179.437
G	20+24.27	64.75		701499.380	2104153.197

LEGEND

IRON PIN FOUND O.I.R.
IRON PIN SET $\bullet$ 1/8" REBAR WITH PLASTIC CAP MARKED ENGINEERING ASSOCIATES
IRON PIPE FOUND O.P.F.
Center Line
Right of Way (Ex) Ex R/W
Right of Way (Pr) Pr
Ownership Hook Symbol Z
Property Line Symbol P.L.

I CERTIFY THIS SURVEY TO BE CORRECT TO
THE BEST OF MY KNOWLEDGE AND BELIEF.

William D. Thomas 11-17-2021
WILLIAM D. THOMAS, P.E. 7590

DESCRIPTION

APPROVED

By: *[Signature]*

BASIS OF BEARINGS:
THE BEARINGS AS SHOWN HEREON ARE RELATIVE TO GRID NORTH
OF THE OIO STATE PLANE COORDINATE SYSTEM NAD 83 (2011) DATUM.



ENGINEERING
ASSOCIATES
INC.
1935 EAGLE PASS
WOOSTER, OHIO 44691
PHONE: (330) 345-6556
www.eaoio.com

SURVEYORS SEAL

