


SITUATED IN THE STATE OF OHIO, COUNTY OF MUSKINGUM, CITY OF ZANESVILLE AND BEING PART OF OUTLOT #14 IN THE TOWN OF SPRINGFIELD (PUTNAM) AS RECORDED IN PLAT BOOK A-O, PAGE 2, AND BEING ALL THOSE LANDS INTENDED TO BE DESCRIBED IN DEED VOLUME 1559, PG. 382.


ALL OF AUDITOR'S PARCEL NO. 82-29-01-34-000.

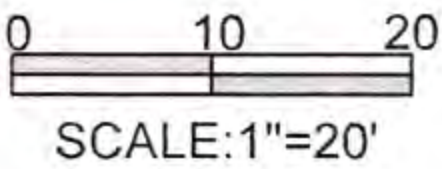

IRON PIN FOUND N-24-11-05-E  
3.56'  
NOT USED.

J. & R.  
STEPHENS  
2143/432

THE BEARINGS SHOWN HEREON ARE  
BASED ON THE NORTH LINE OF  
PERSHING ROAD AS N-89-59-54-W  
AS SHOWN ON A SURVEY BY J.L. GAMBLE  
PS 5737, ON SEPTEMBER 16, 1996.

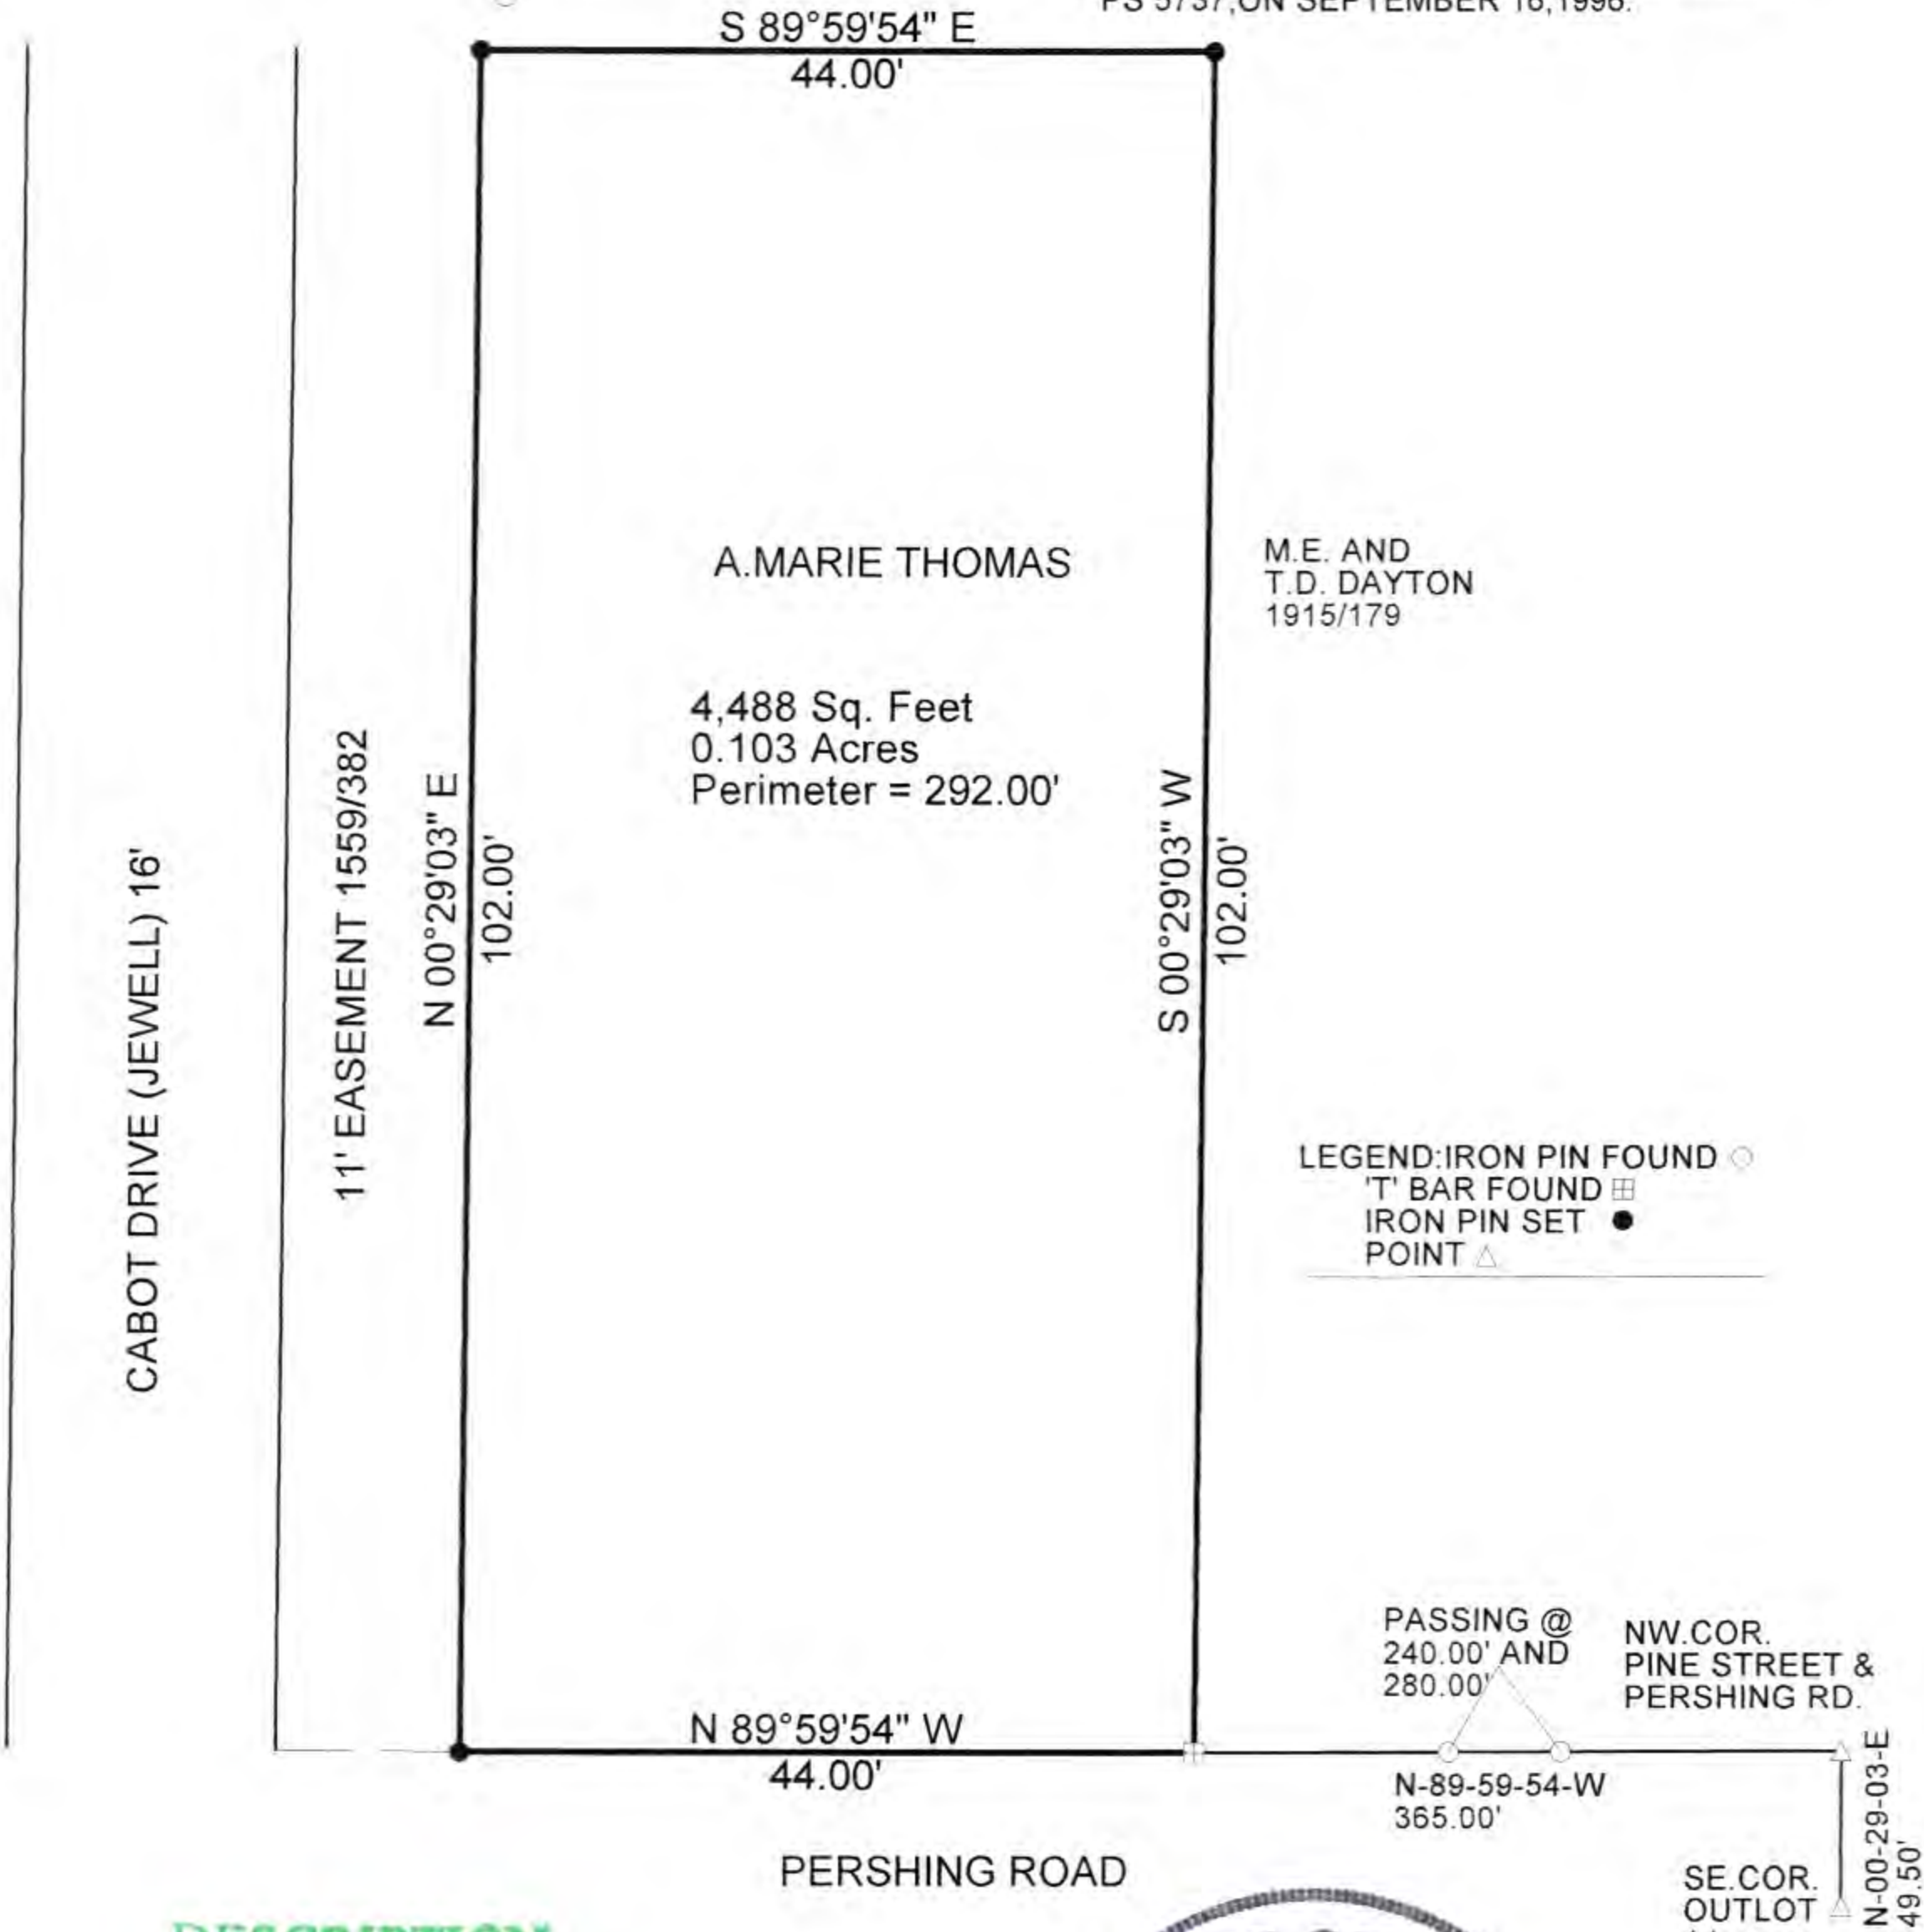

DESCRIPTION  
APPROVED  
By: *[Signature]* 11/16/2011

THIS PLAT AND ACCOMPANYING DESCRIPTION WERE PREPARED ON NOVEMBER 16, 2011 BY TERRY J. FINLEY, OHIO REGISTERED SURVEYOR #S-7222, BASED ON AN ACTUAL SURVEY AND ARE SUBJECT TO ALL LEGAL HIGHWAYS AND EASEMENTS, RECORDED OR IMPLIED.



**OFFICE COPY  
NOT RECORDABLE**

TERRY J. FINLEY P.S. 7222

|                           |                 |               |
|---------------------------|-----------------|---------------|
| TERRY J. FINLEY SURVEYING |                 |               |
| 155 MOCKINGBIRD HILL      |                 |               |
| ZANESVILLE, OHIO 43701    |                 |               |
| DATE: 11/16/2011          | SCALE: 1" = 20' | DRAWN BY: TJF |