

KEVIN CANNON SURVEYING

7945 TWP. RD. 114 NE
New Lexington, Ohio 43764
(740) 342 - 2835

Bearings shown are based on the Ohio State Plane Coordinate System (South Zone AD 1983).
Data references: USGS maps, tax maps, deed description and existing monumentation.
This survey is subject to any facts that may be disclosed by a full and accurate title search.

Scale 1" = 200'

0' 200' 400'

ZANESVILLE

City of Zanesville
V. 513 Pg. 973

Zanesville Metropolitan Housing Authority
V. 1149 Pg. 506
12.176 Acres
All 82-40-01-02-000

City of Zanesville
V. 563 Pg. 367



OFFICE COPY
NOT RECORDABLE

Kevin Cannon
Reg. # 7224

LEGEND

- Iron Pin Set 5/8" Rebar 30" Long
Capped KCS # 7224 (IPS)
- 1" Threaded Bolt Found
- ⊗ Axle Found
- ◻ 1" Iron Pipe Found
- △ 2" Iron Pipe Found
- X—X— Fence
- Basis of Bearings


DESCRIPTION

APPROVED

By: *Alan Shanks*

Jan E. & Theresa E. Crawmer
V. 1831 Pg. 519

Barbara L & Mark R. Allen
V. 2598 Pg. 666

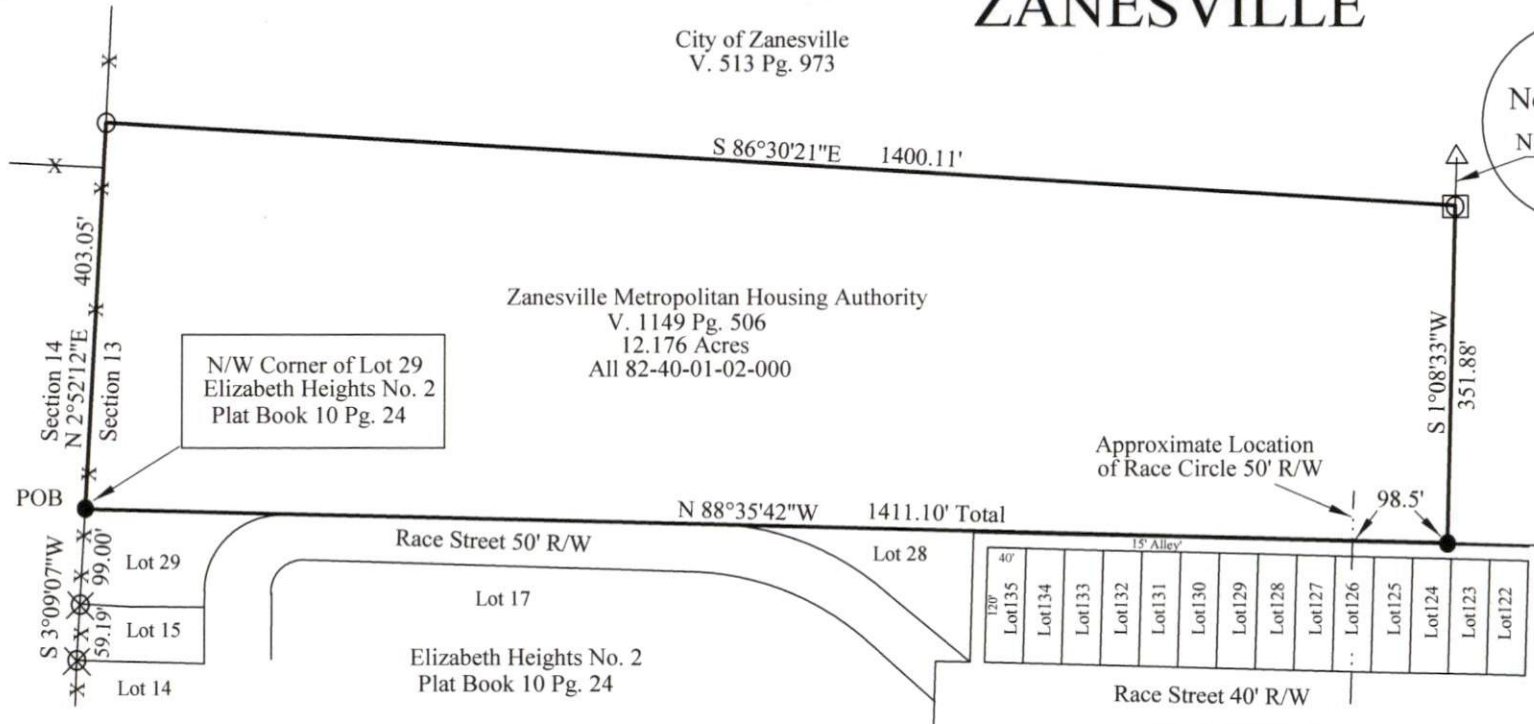

Survey for: ZMHA
State: Ohio
County: Muskingum
City of Zanesville
T - 16, R - 14,
Section: 13

Lot 29
Paula L. Watts
V. 2623 Pg. 431

Lot 28
Zanesville Metropolitan Housing Authority
V. 3137 Pg. 752