



PLAT OF SURVEY
0.449 AC PARCEL

SITUATED IN THE NEW 3RD WARD, CITY OF ZANESVILLE, MUSKINGUM COUNTY, OHIO, U.S.M.L.
AND PART OF LOT 20 OF ENGLEWOOD SUBDIVISION, PB 4, PG 32

BAR SCALE

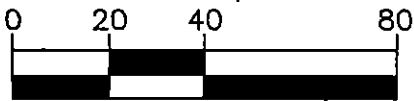

(IN FEET)
1 inch = 40 ft.

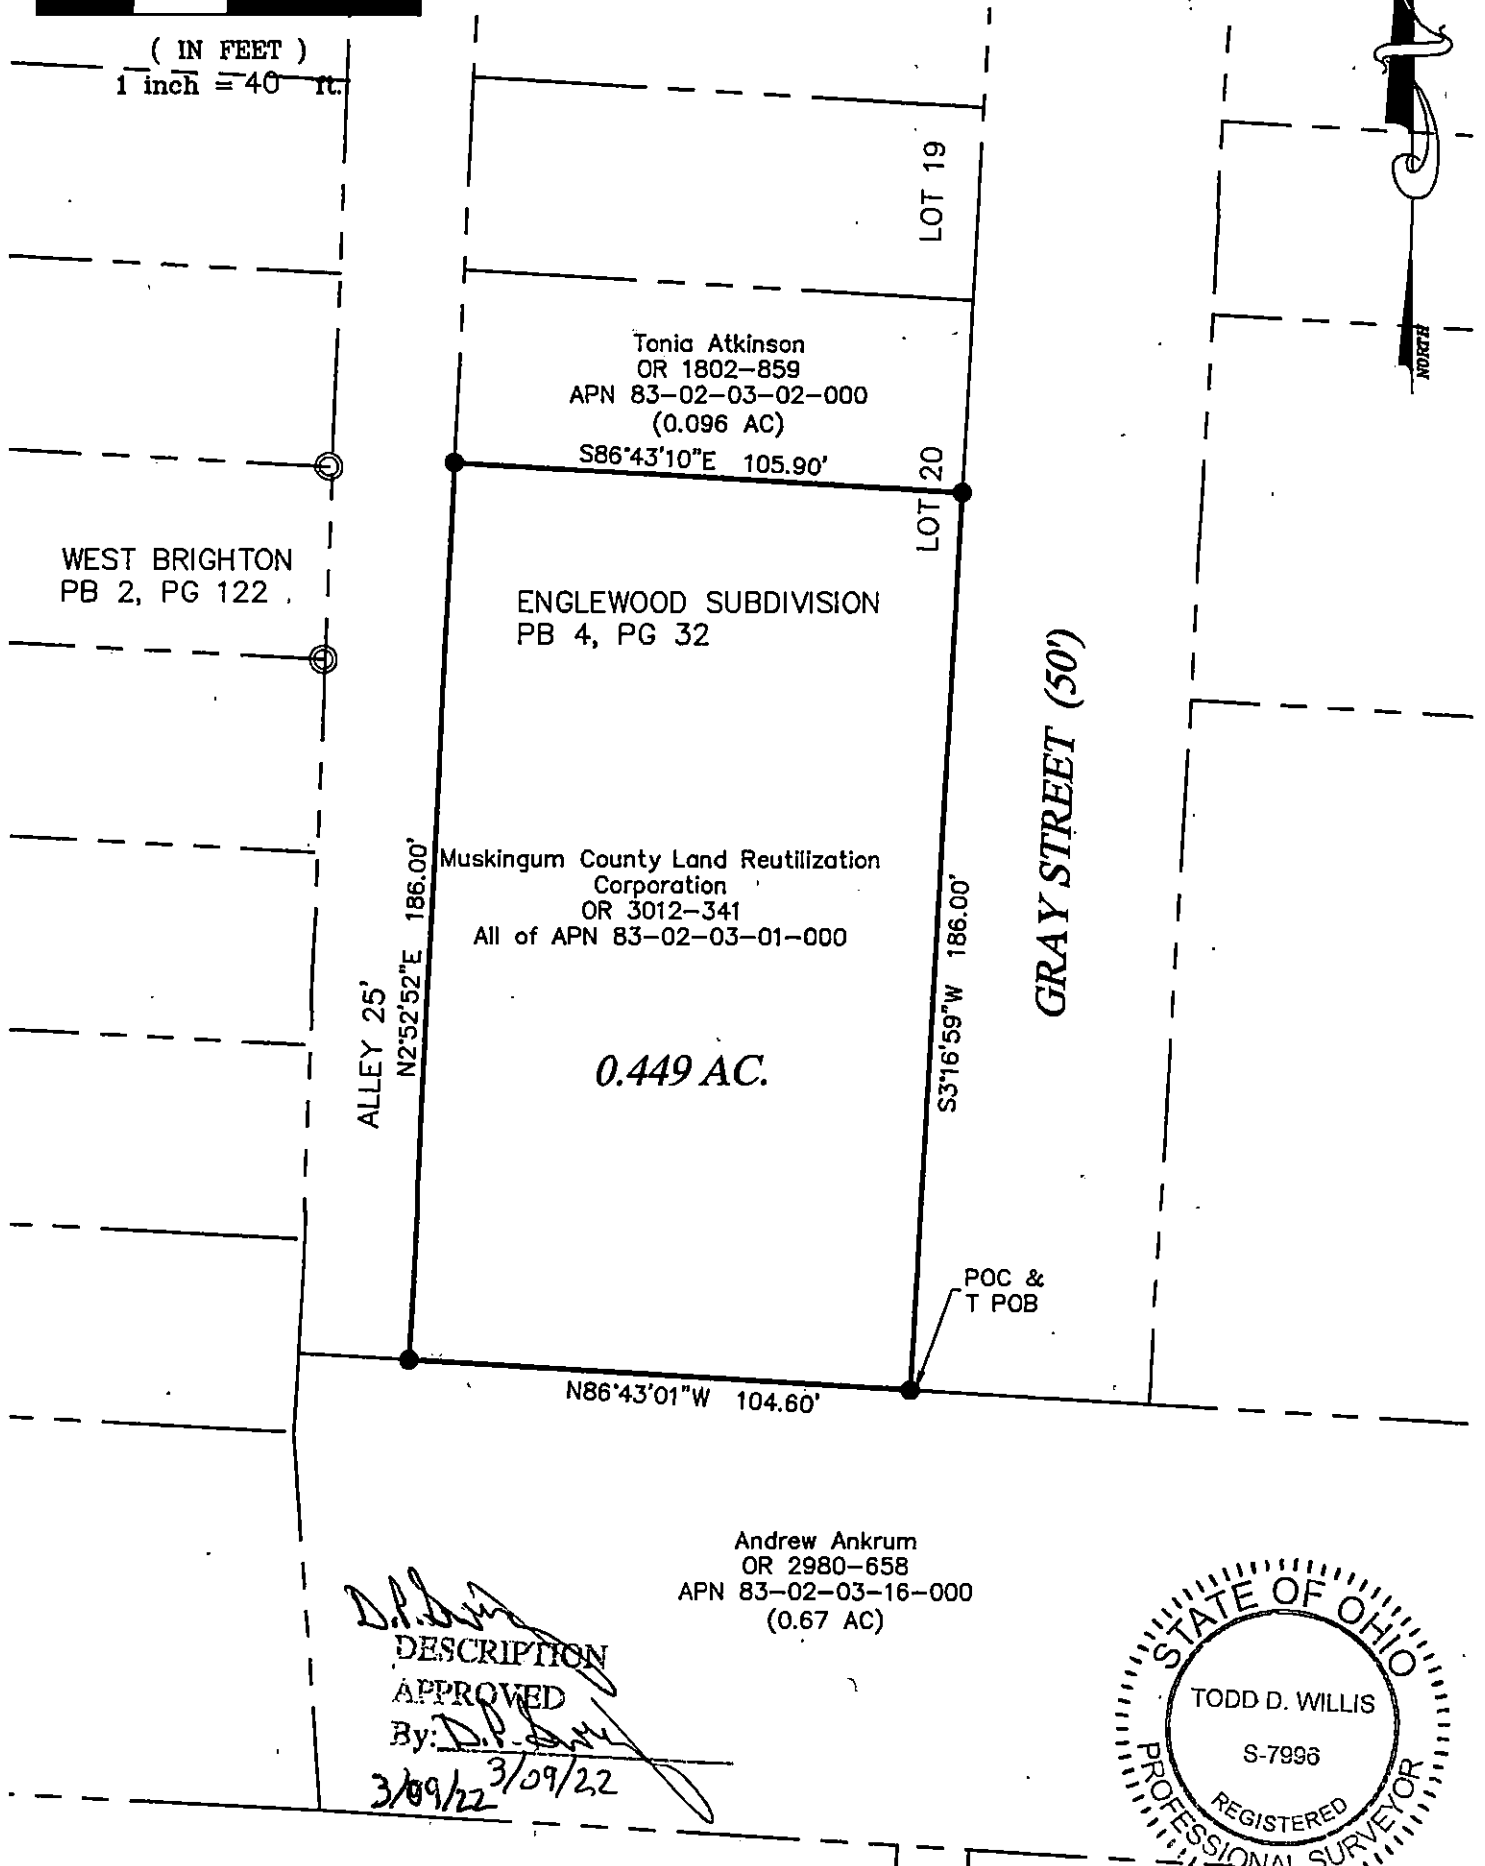

LEGEND

- 5/8" Dia. Iron Pin Found
- ⊙ 3/4" O.D. Iron Pipe Found
- Iron Pin Set 5/8" Dia x 30" L rebar w Org ID Cap


BASIS OF BEARINGS

Ohio State Plane Grid, South Zone, NAD83(2011)

PROJ. NO. 22014

I hereby certify that this plat represents a true and accurate survey made under my direct supervision of the parcel herein shown and all measurements were made in accordance with Chapter 4733-37 of the Ohio Administrative Code.

Todd D. Willis, PS
Reg. No. S-7996
Willis Engineering & Surveying
740-739-4030

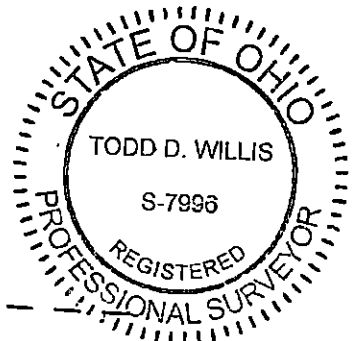

OFFICE COPY
NOT RECORDABLE