

83-812-05-34
447 SPANGLER DR


REFERENCE LIST

VOL. 498, P. 124
VOL. 676, P. 275
VOL. 958, P. 123
VOL. 555, P. 415
VOL. 807, P. 127
P.B. 2, P. 122

USGS ZANE-W. QUAD.
TAX MAP



BASE OF BEARINGS SPANGLER DR.
N. 3° 40' E - TRUE NORTH BY SUN
OBSERVATION N. 3° 03' E.
★ AXLE FOUND
0 5/8" x 30" IRON PIN FD.

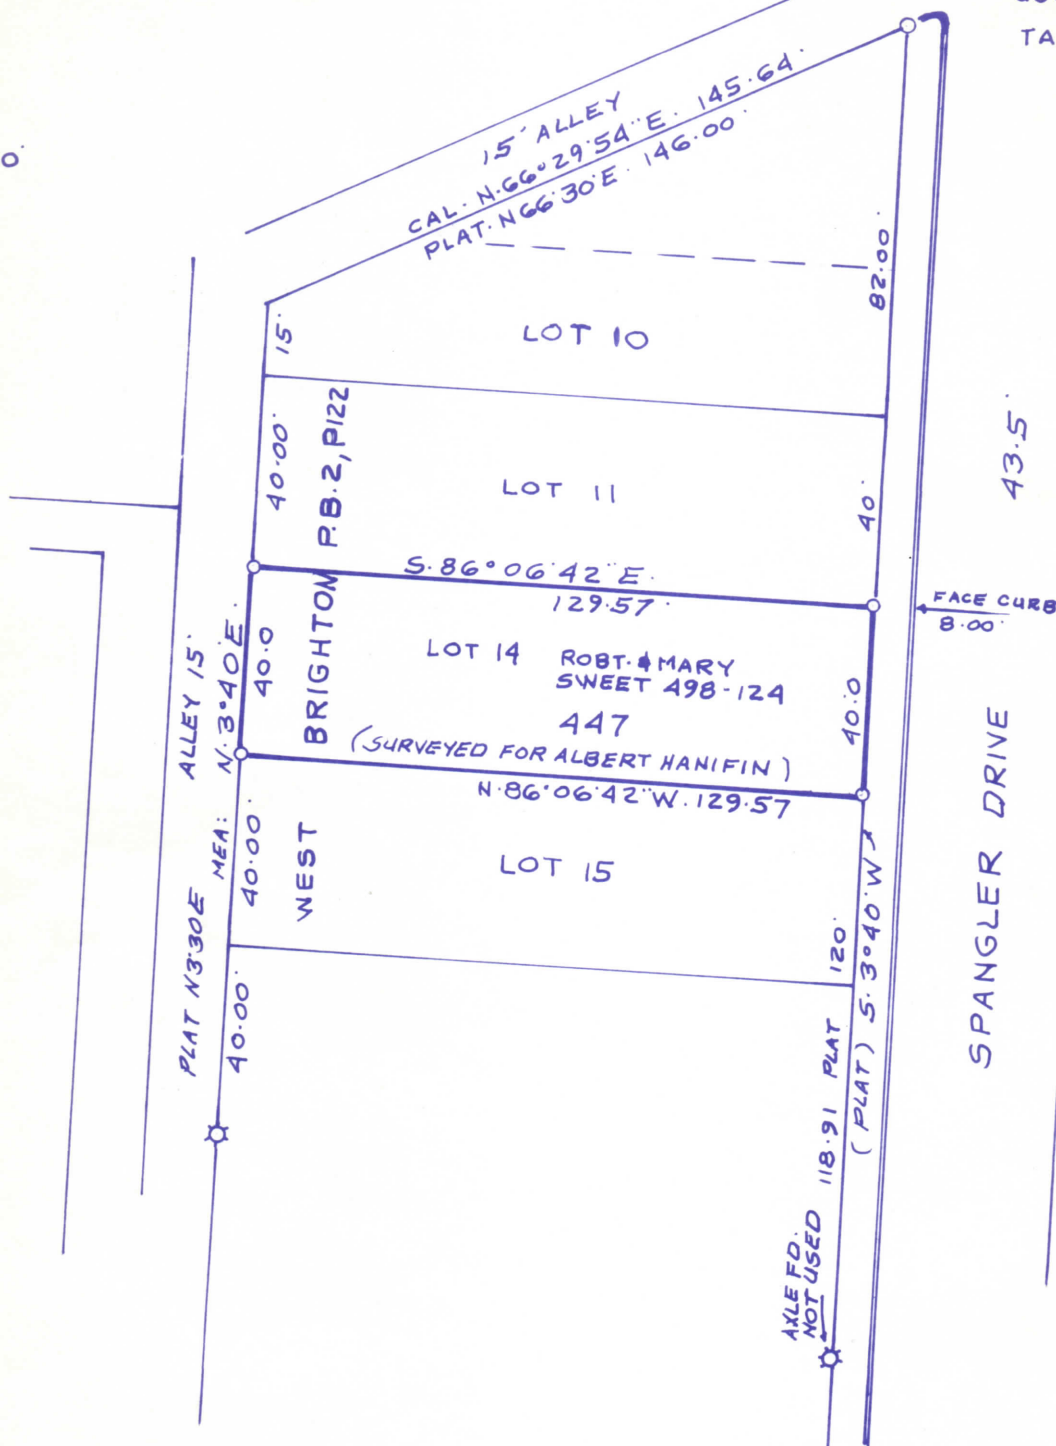

MAP SHOWING SURVEY OF LOT 14
IN WEST BRIGHTON P.B. 2, P. 122
FOR ALBERT HANIFIN AT 447
SPANGLER DRIVE CITY OF
ZANESVILLE MUSKINGUM CO, OHIO

RICHARD MAX GRAVES
REGISTERED SURVEYOR NO. 5792

2925 KENLO WOODS DR.
NASHPORT OHIO 43830

JUNE 1989
Richard Max Graves
OFFICE COPY
NOT RECORDABLE