


83-18-01-07-000 A



KEVIN CANNON SURVEYING


7945 Twp. Rd.114 NE
New Lexington, Ohio 43764
(740) 342-2835

Bearings shown are to an assumed meridian and are used to denote angles only.
Data references: USGS maps, tax maps, deed descriptions and existing monumentation.
This survey is subject to any facts that may be disclosed by a full an accurate title search.

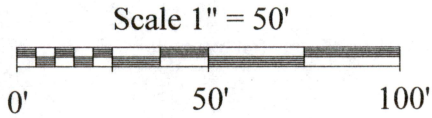

N/W Corner of Lot 6
Plat of Luby & Schmidt's Subdivision
Plat Book 1 Pg. 330

ZANESVILLE Part of Outlot 4 of Putnam

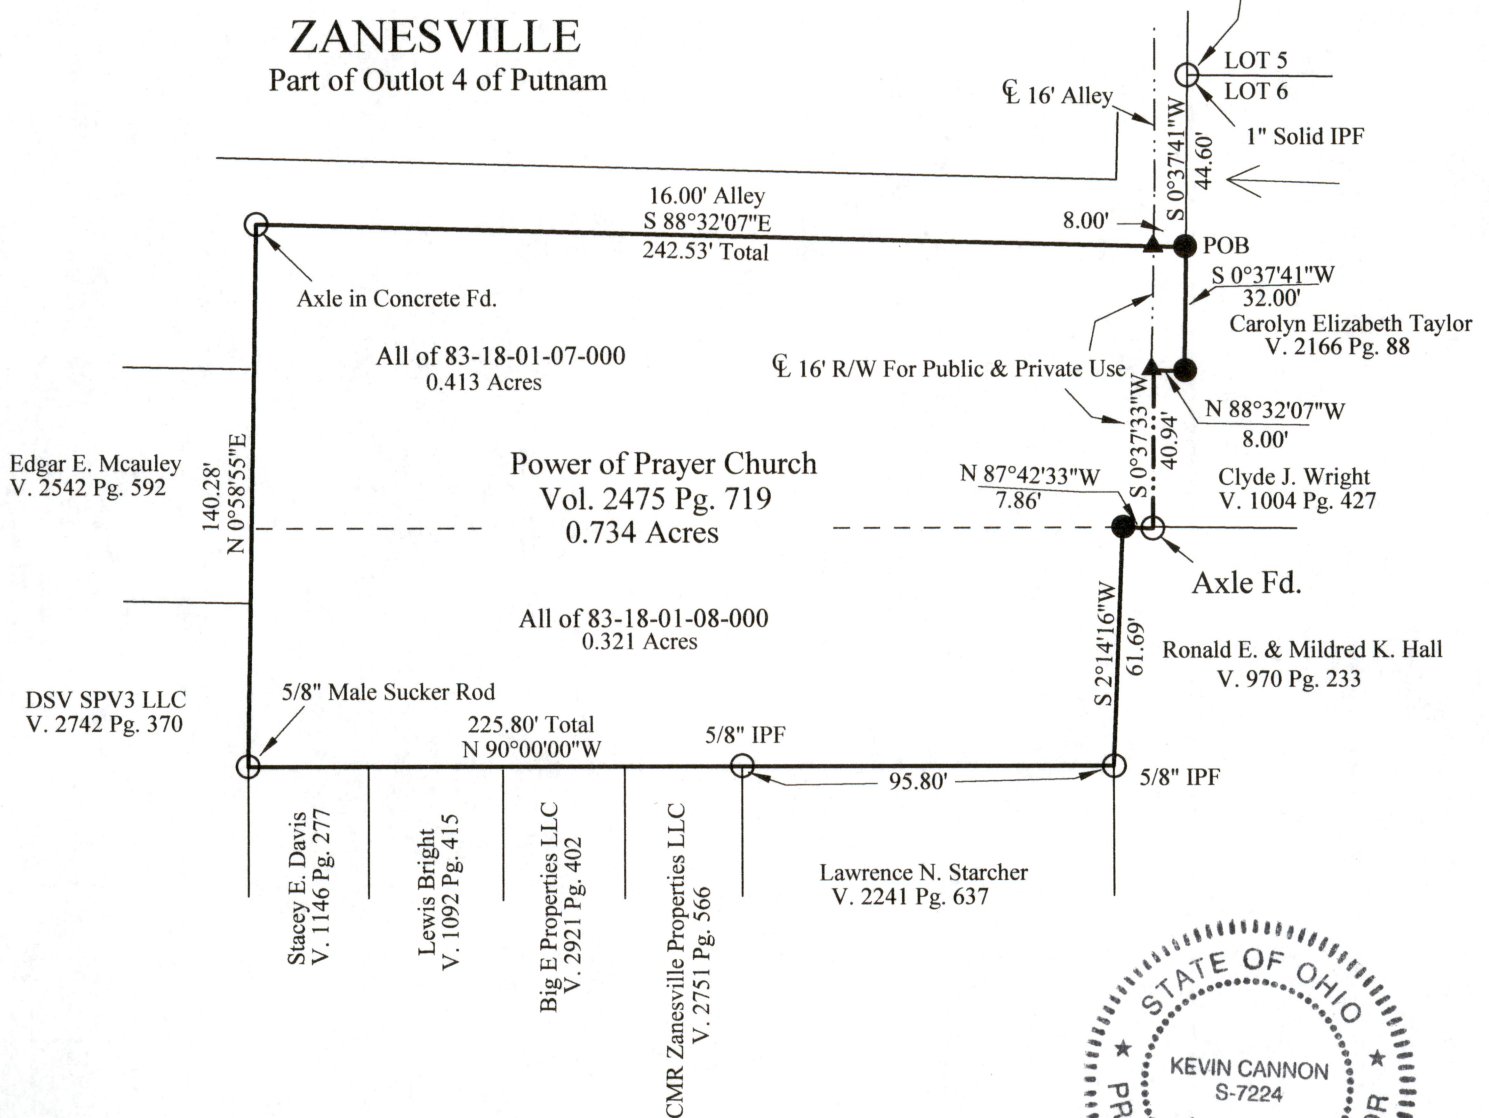

**OFFICE COPY
NOT RECORDABLE**

Kevin Cannon
Reg. # 7224

Date

Survey for: Mr. Wayne
State: Ohio
County: Muskingum
Township: City of Zanesville

LEGEND



Iron Pin Set 5/8" Sucker Rod 30" Long with
Plastic Id. Cap Stamped KCS # 7224



Iron Pin Found



Railroad Spike Set



Basis of Bearings

DESCRIPTION

APPROVED

By: Kevin Cannon