


83-18-01-07-000 A



# KEVIN CANNON SURVEYING

7945 Twp. Rd.114 NE  
New Lexington, Ohio 43764  
( 740 ) 342-2835


Bearings shown are to an assumed meridian and are used to denote angles only.  
Data references: USGS maps, tax maps, deed descriptions and existing monumentation.  
This survey is subject to any facts that may be disclosed by a full an accurate title search.

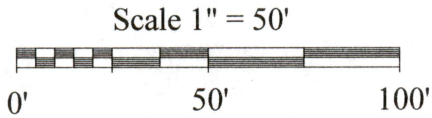

N/W Corner of Lot 6  
Plat of Luby & Schmidt's Subdivision  
Plat Book 1 Pg. 330

## ZANESVILLE

Part of Outlot 4 of Putnam

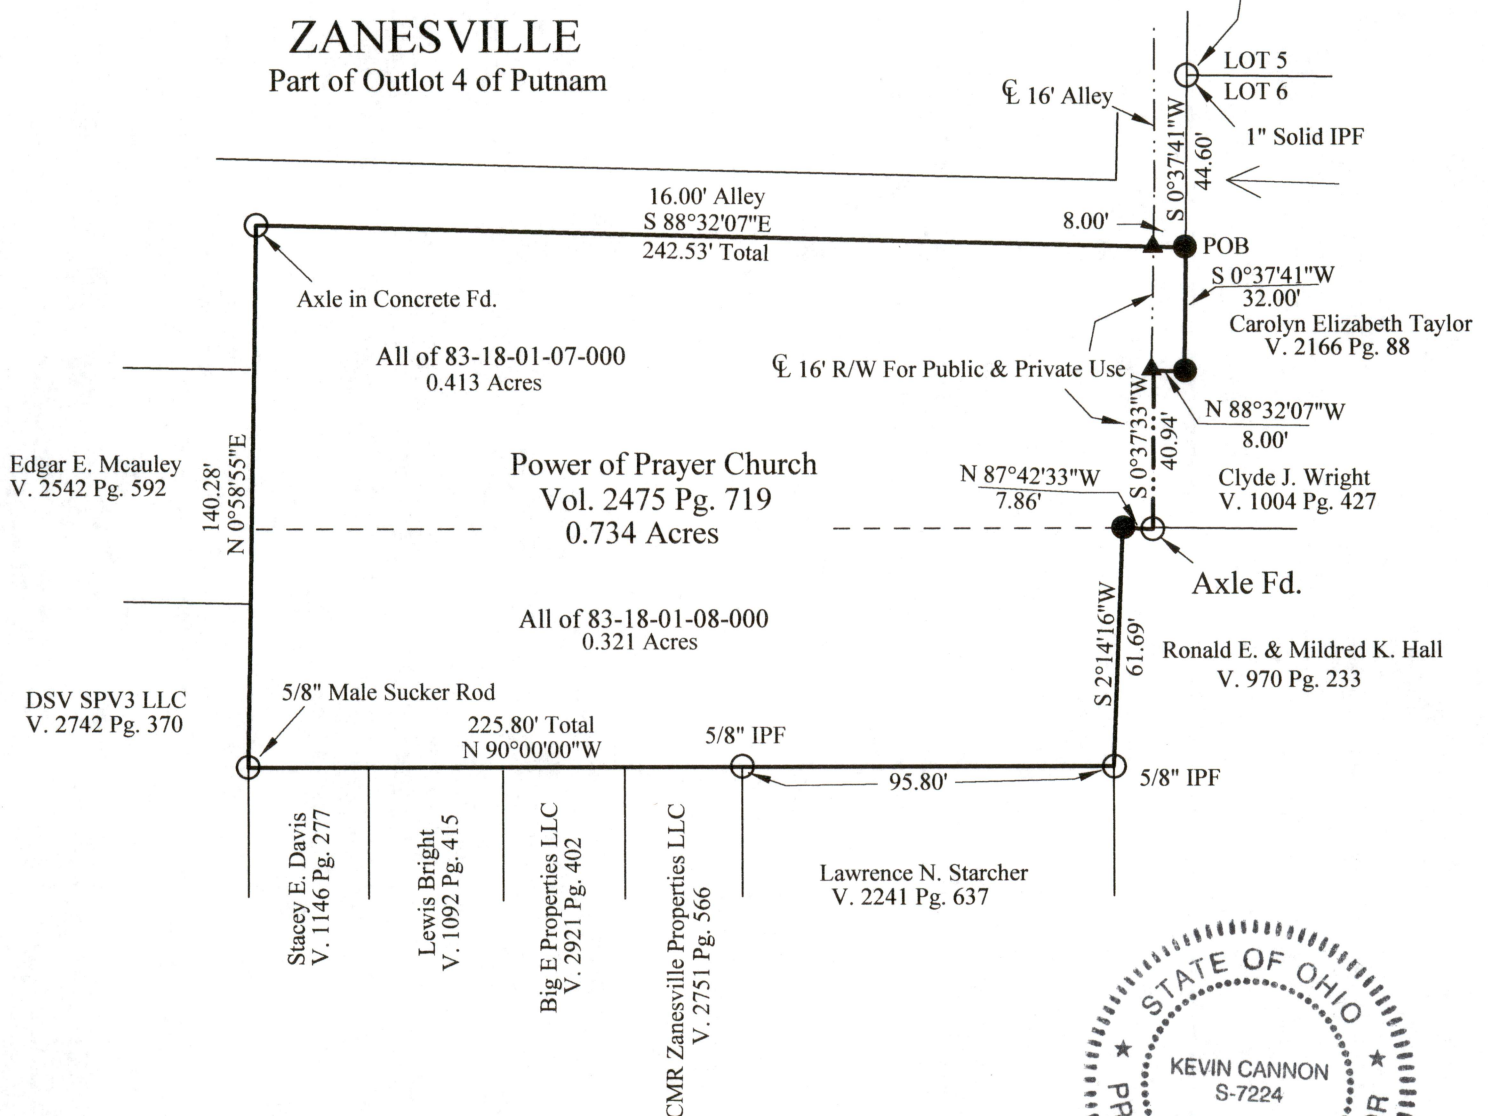

**OFFICE COPY**  
**NOT RECORDABLE**

Kevin Cannon  
Reg. # 7224

Date

Survey for: Mr. Wayne  
State: Ohio  
County: Muskingum  
Township: City of Zanesville

## LEGEND



Iron Pin Set 5/8" Sucker Rod 30" Long with  
Plastic Id. Cap Stamped KCS # 7224



Iron Pin Found



Railroad Spike Set



Basis of Bearings

DESCRIPTION

APPROVED

By: Kevin Cannon