


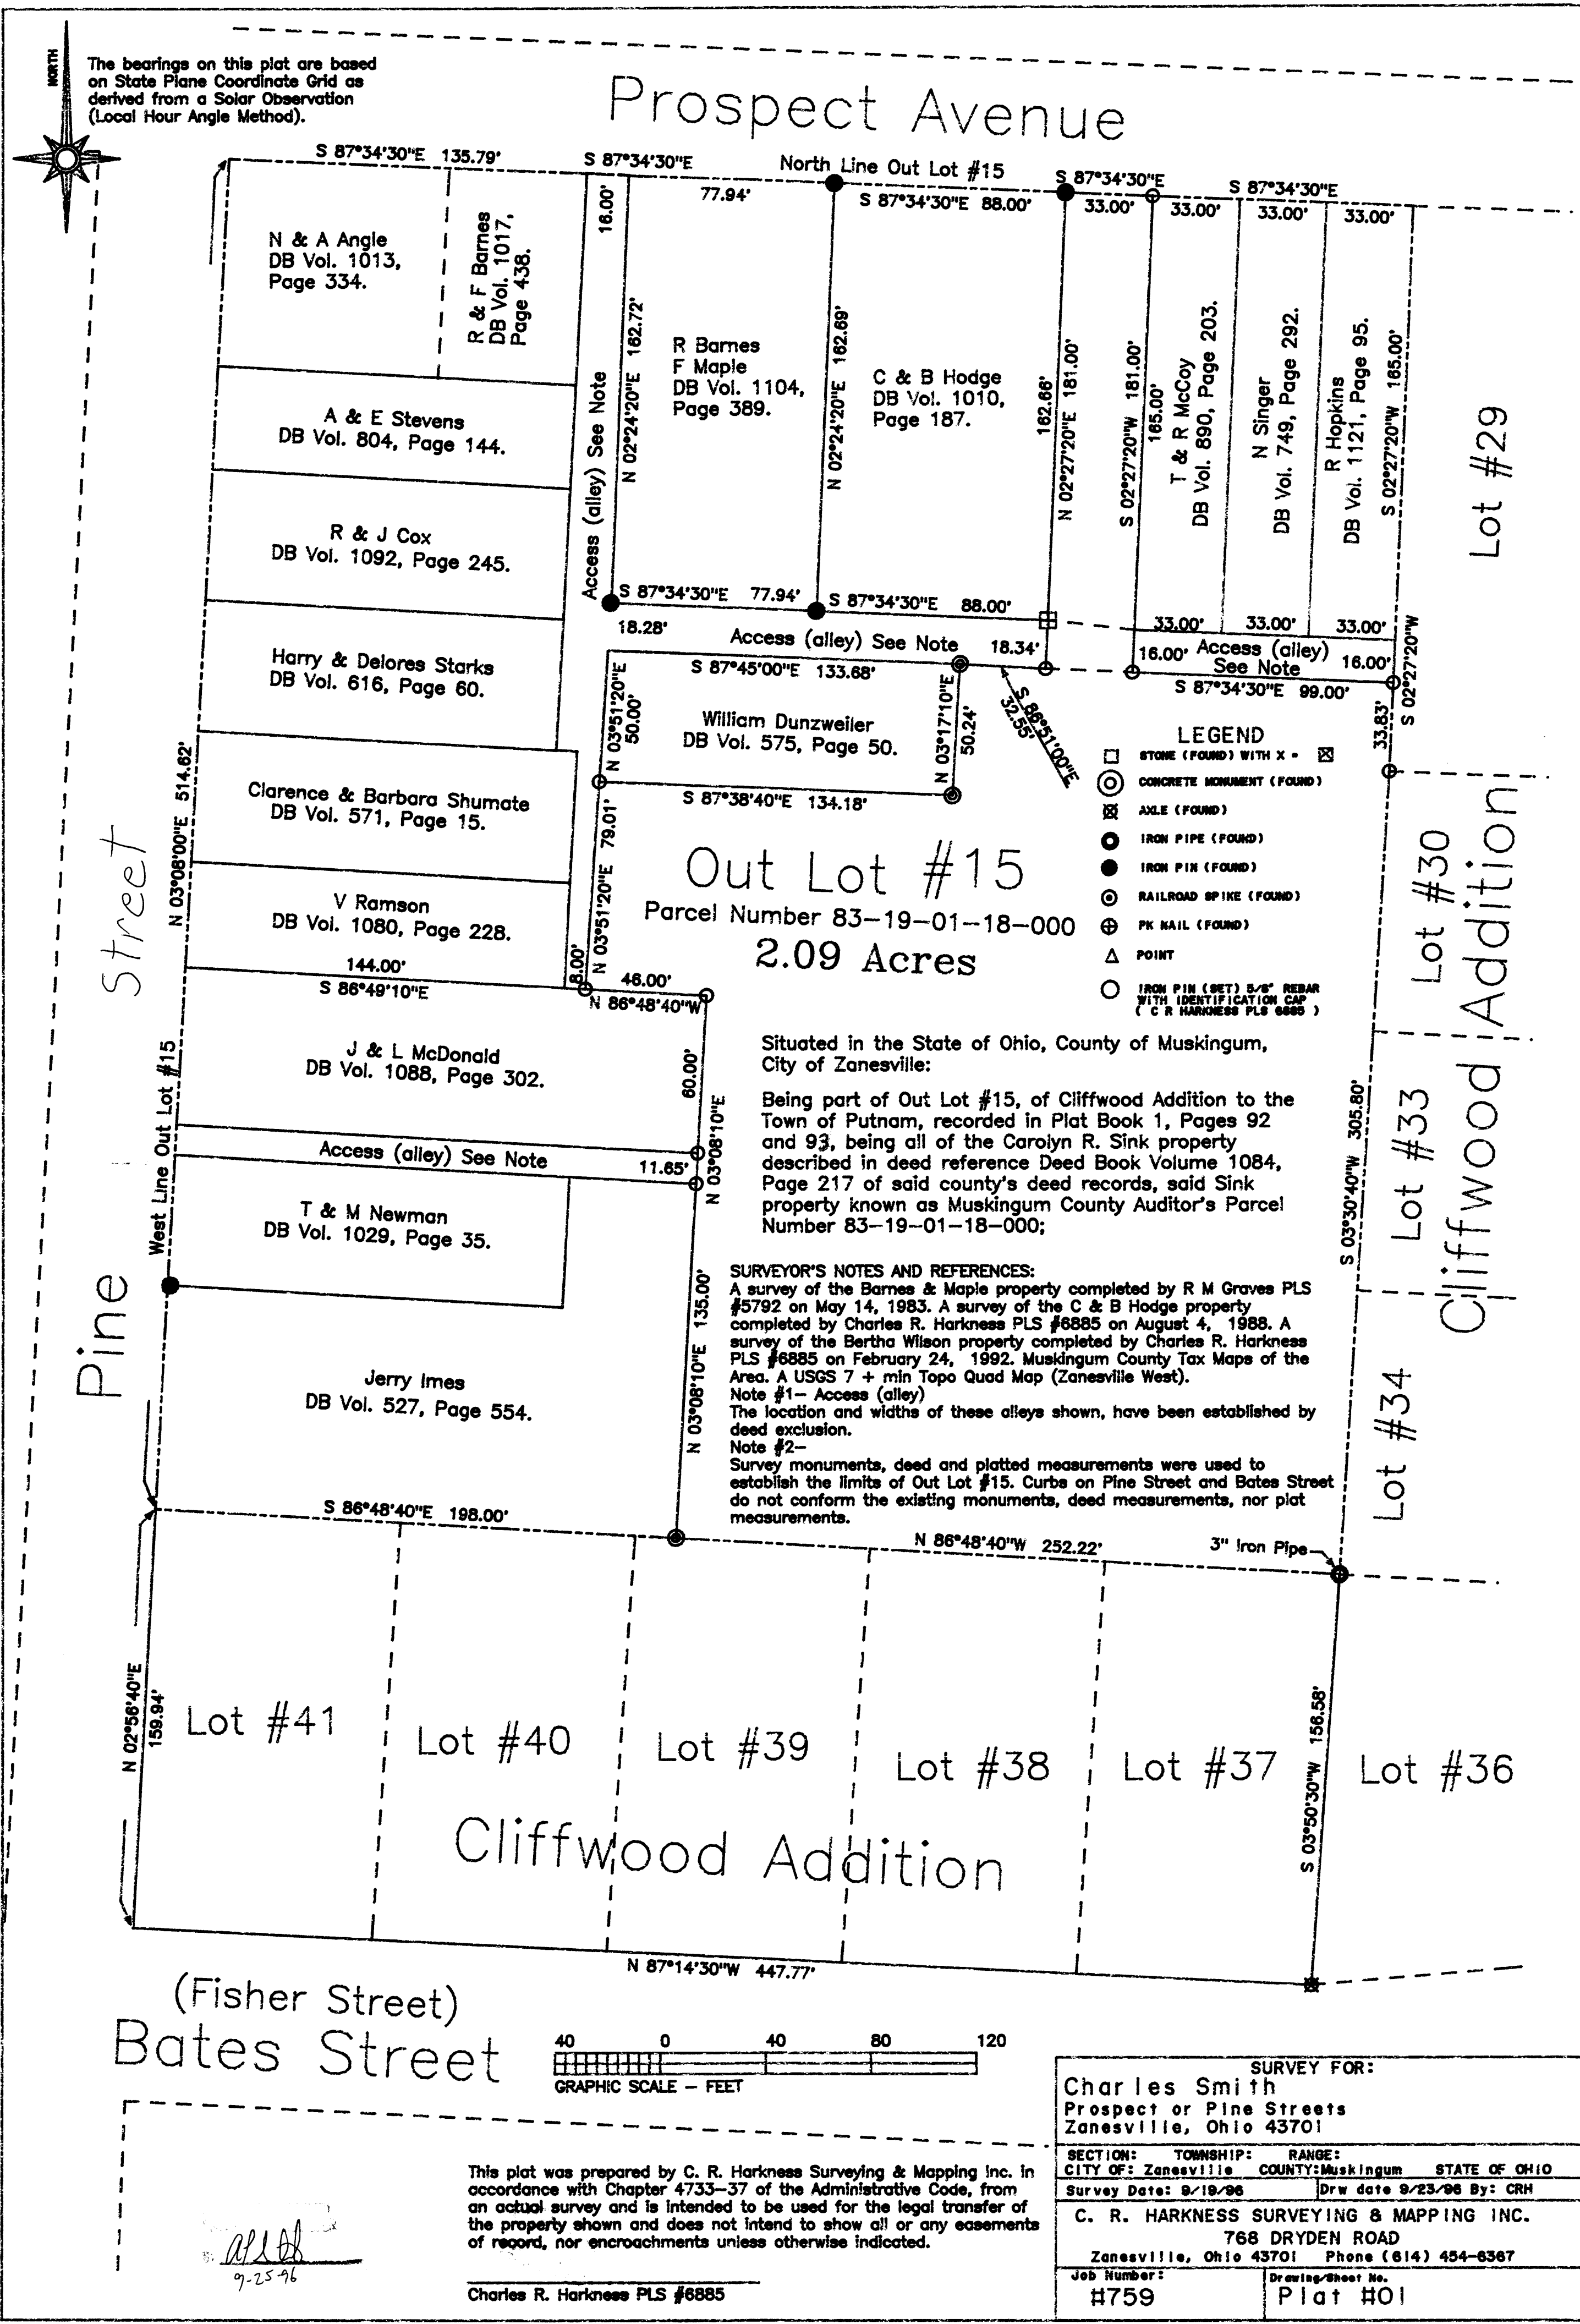

The bearings on this plat are based on State Plane Coordinate Grid as derived from a Solar Observation (Local Hour Angle Method).

Prospect Avenue

Pine Street

(Fisher Street)
Bates Street


Out Lot #15
Parcel Number 83-19-01-18-000
2.09 Acres

Lot #29

Lot #30
Lot #33
Lot #34
Cliffwood Addition

Situated in the State of Ohio, County of Muskingum, City of Zanesville:
Being part of Out Lot #15, of Cliffwood Addition to the Town of Putnam, recorded in Plat Book 1, Pages 92 and 93, being all of the Carolyn R. Sink property described in deed reference Deed Book Volume 1084, Page 217 of said county's deed records, said Sink property known as Muskingum County Auditor's Parcel Number 83-19-01-18-000;
SURVEYOR'S NOTES AND REFERENCES:
A survey of the Barnes & Maple property completed by R M Graves PLS #5792 on May 14, 1983. A survey of the C & B Hodge property completed by Charles R. Harkness PLS #6885 on August 4, 1988. A survey of the Bertha Wilson property completed by Charles R. Harkness PLS #6885 on February 24, 1992. Muskingum County Tax Maps of the Area. A USGS 7 + min Topo Quad Map (Zanesville West).
Note #1- Access (alley)
The location and widths of these alleys shown, have been established by deed exclusion.
Note #2-
Survey monuments, deed and plotted measurements were used to establish the limits of Out Lot #15. Curbs on Pine Street and Bates Street do not conform the existing monuments, deed measurements, nor plot measurements.

- LEGEND
- STONE (FOUND) WITH X -
 - CONCRETE MONUMENT (FOUND)
 - AXLE (FOUND)
 - IRON PIPE (FOUND)
 - IRON PIN (FOUND)
 - RAILROAD SPIKE (FOUND)
 - PK NAIL (FOUND)
 - POINT
 - IRON PIN (SET) 5/8" REBAR WITH IDENTIFICATION CAP (C R HARKNESS PLS #6885)

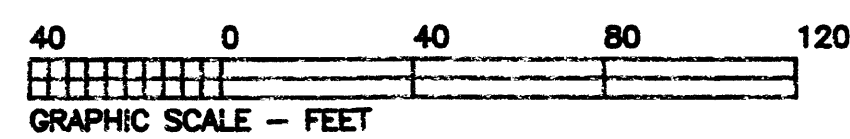

This plat was prepared by C. R. Harkness Surveying & Mapping Inc. in accordance with Chapter 4733-37 of the Administrative Code, from an actual survey and is intended to be used for the legal transfer of the property shown and does not intend to show all or any easements of record, nor encroachments unless otherwise indicated.

Charles R. Harkness PLS #6885

SURVEY FOR:	
Charles Smith	
Prospect or Pine Streets	
Zanesville, Ohio 43701	
SECTION: TOWNSHIP: RANGE:	STATE OF OHIO
CITY OF: Zanesville	COUNTY: Muskingum
Survey Date: 9/19/96	Drw date 9/23/96 By: CRH
C. R. HARKNESS SURVEYING & MAPPING INC.	
768 DRYDEN ROAD	
Zanesville, Ohio 43701 Phone (614) 454-6367	
Job Number:	Drawing Sheet No.
#759	Plat #01