


N Cannon Land Surveying

7945 Twp. Rd. 114 NE
New Lexington, Ohio 43764
(614) 342-2835

J. L. & R. J. Hackley Vol. 759 Pg. 242
N 86°22'47"E

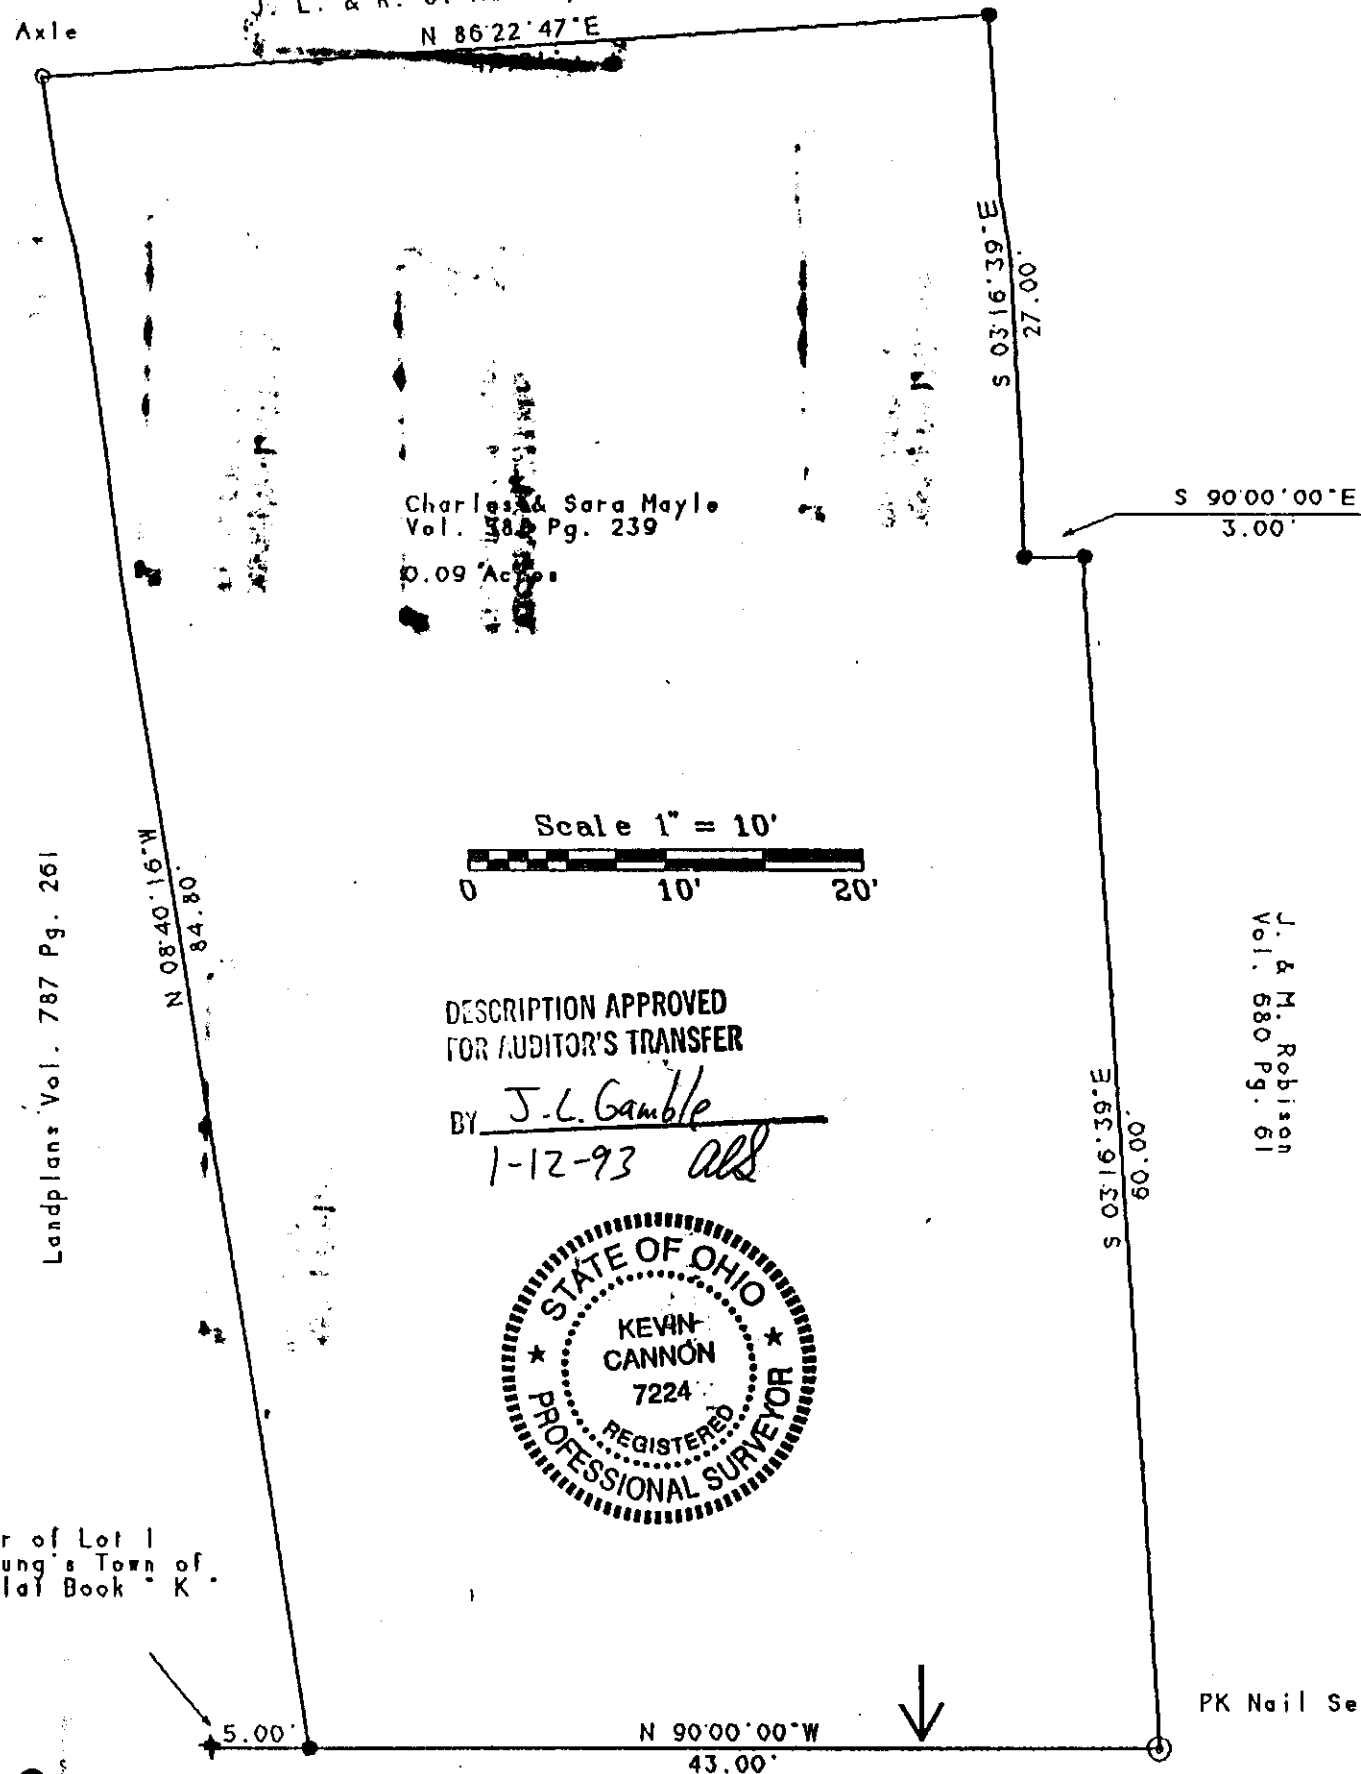

Charles & Sara Mayle
Vol. 385 Pg. 239
0.09 Acres

Scale 1" = 10'
0 10' 20'

DESCRIPTION APPROVED
FOR AUDITOR'S TRANSFER
BY J. L. Gamble
1-12-93 *als*



J. & M. Robison
Vol. 680 Pg. 61

Data References: U.S.C.S. Maps, Tax Maps, Deed Descriptions, and Existing Monumentation.
This Survey is Subject to any Facts That May be Disclosed by a Full and Accurate Title Search.

Landplans Vol. 787 Pg. 261

S/W Corner of Lot 1
in Lin Young's Town of
Olympus Plat Book - K
Page 551

West Muskingum Ave. 66' Wide

**OFFICE COPY
NOT RECORDABLE**

Survey For: Doris Michelli
State: Ohio
County: Muskingum
Township: City
Lot: Part of 1
Section: City
City or Village: Zanesville
Subdivision: Part of Plat Book "K" Pg. 551
Parcel #: 80-83-28-03-06

Legend

- Iron Pin Set
- 5/8" Rebar W/Cap
- Iron Pin Found
- ⊙ Post
- ⊙ Drilled Hole 5/8"
- Stone Found
- PK Nail Set
- ⊙ PK Nail Found
- *** Fence
- ➔ Basis Of Bearings

1/11/93
Date