

PLAT OF ALLEY VACATION


SITUATED IN THE STATE OF OHIO, COUNTY OF MUSKINGUM, CITY OF ZANESVILLE, AND BEING A 15' WIDE PUBLIC ALLEY THAT LIES BETWEEN GANT STREET AND OAKLAND AVENUE IN THE PATASKALA PLACE SUBDIVISION AS RECORDED IN PLAT BOOK 2, PAGE 86 OF THE MUSKINGUM COUNTY RECORDS.

BEARING HEREON ARE BASED ON THOSE SHOWN ON PLAT BOOK 2, PAGE 86.
ALLEY VACATED BY ORDINANCE 05-105, DATED NOV 15, 2005

EXHIBIT "A"

PREPARED BY
CITY ENGINEER
Charles M. Saunders
OFFICE COPY
NOT RECORDABLE

APPROVED BY
COUNTY AUDITOR

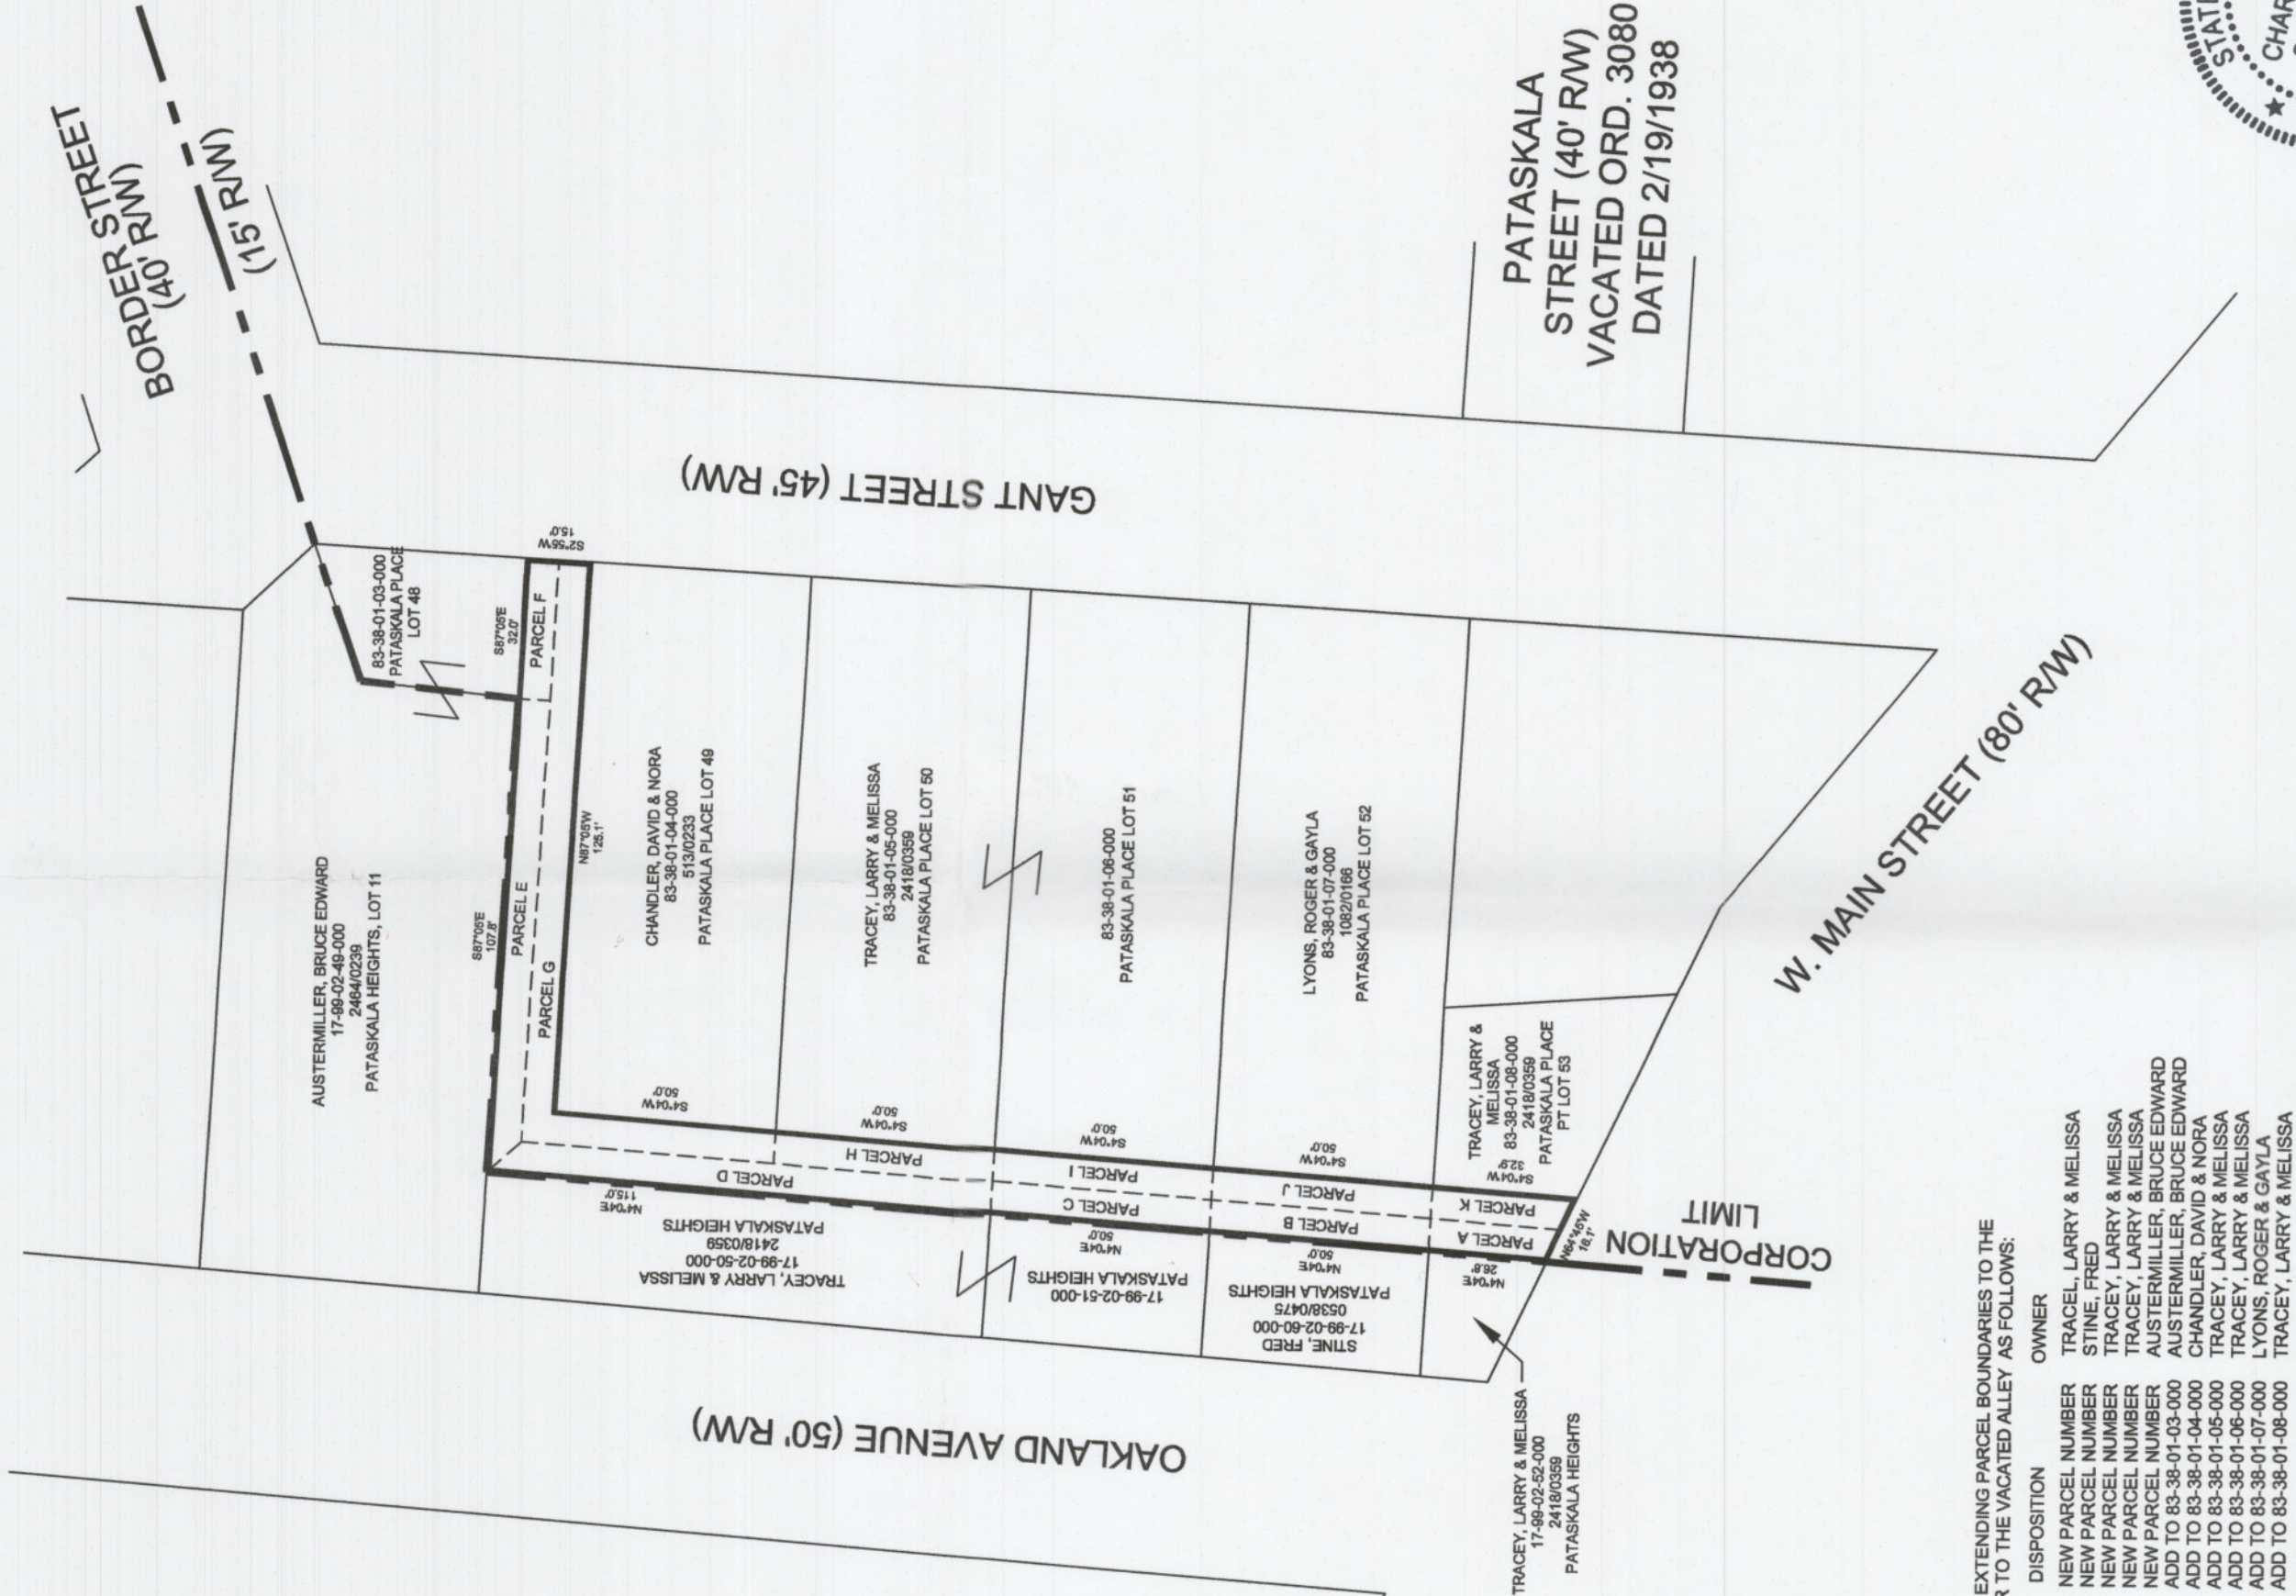

VACATED AREA TO BE DIVIDED BY EXTENDING PARCEL BOUNDARIES TO THE CENTERLINE AND PERPENDICULAR TO THE VACATED ALLEY AS FOLLOWS:

PARCEL	SQ FEET	ACRES	DISPOSITION	OWNER
PARCEL A	212.4 SF	0.005 ACRE	NEW PARCEL NUMBER	TRACEL, LARRY & MELISSA
PARCEL B	375.1 SF	0.009 ACRE	NEW PARCEL NUMBER	STINE, FRED
PARCEL C	375.1 SF	0.009 ACRE	NEW PARCEL NUMBER	TRACEL, LARRY & MELISSA
PARCEL D	834.5 SF	0.019 ACRE	NEW PARCEL NUMBER	TRACEL, LARRY & MELISSA
PARCEL E	781.0 SF	0.018 ACRE	NEW PARCEL NUMBER	AUSTERMILLER, BRUCE EDWARD
PARCEL F	240.0 SF	0.006 ACRE	ADD TO 83-38-01-03-000	CHANDLER, DAVID & NORA
PARCEL G	1368.0 SF	0.031 ACRE	ADD TO 83-38-01-04-000	TRACEL, LARRY & MELISSA
PARCEL H	375.1 SF	0.009 ACRE	ADD TO 83-38-01-05-000	LYONS, ROGER & GAYLA
PARCEL I	375.1 SF	0.009 ACRE	ADD TO 83-38-01-06-000	TRACEL, LARRY & MELISSA
PARCEL J	375.1 SF	0.009 ACRE	ADD TO 83-38-01-07-000	LYONS, ROGER & GAYLA
PARCEL K	235.4 SF	0.005 ACRE	ADD TO 83-38-01-08-000	TRACEL, LARRY & MELISSA

DESCRIPTION
APPROVED
By: *Charles M. Saunders* 5/1/2016

