


84-01-01-02

Phone 453-8448

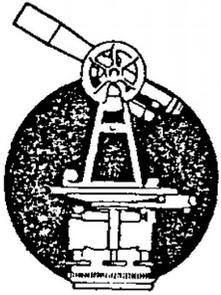

L. Peter Dinan & Associates

27 South Sixth Street

P. O. Box 55, Zanesville, Ohio 43701

SURVEYING & MAPPING

Description For Conveyance
Donald Urban
3.55 Acres

Situated in the State of Ohio, County of Muskingum, City of Zanesville.

Being a part of the Old Eighth Ward now, in the Fourth Ward and being Lot 79 in Woodside Subdivision and a part of Quarter Township 4, Township 1, Range 8 bounded and described as follows:

Beginning at the southwest corner of Locust and Blue Avenue as shown on the recorded plat of Woodside in Plat Book 1, Page 265; thence along the west line of Blue Avenue south 7 degrees 22 minutes 03 seconds west 96.80 feet to an iron pin; thence north 84 degrees 34 minutes 45 seconds west 220 feet to an iron pin; thence south 7 degrees 22 minutes 03 seconds west 48 feet to an iron pin; thence north 84 degrees 34 minutes 45 seconds west 903.34 feet to a point on the east line of Edmund Brush Subdivision as recorded in Plat Book 1, Page 208; thence along said Edmund Bursh Subdivision north 6 degrees 24 minutes 33 seconds west 147.86 feet to a point; thence south 84 degrees 34 minutes 45 seconds east 1158.57 feet to the place of beginning, containing three and fifty-five hundredths (3.55) acres more or less, and being Lot 79 containing 0.20 acres and 3.35 acres in the Fourth Quarter, Township 1, Range 8.

This description written from a survey made by L. Peter Dinan, Registered Surveyor #5451, August 7, 1982.

**OFFICE COPY
NOT RECORDABLE**


DESCRIPTION APPROVED
for Auditor's transfer

By W. J. Denmark
8-13-82

86-01

L. PETER DINAN & ASSOCIATES
27 SOUTH SIXTH STREET
ZANESVILLE, OHIO

ZANESVILLE HIGH SCHOOL

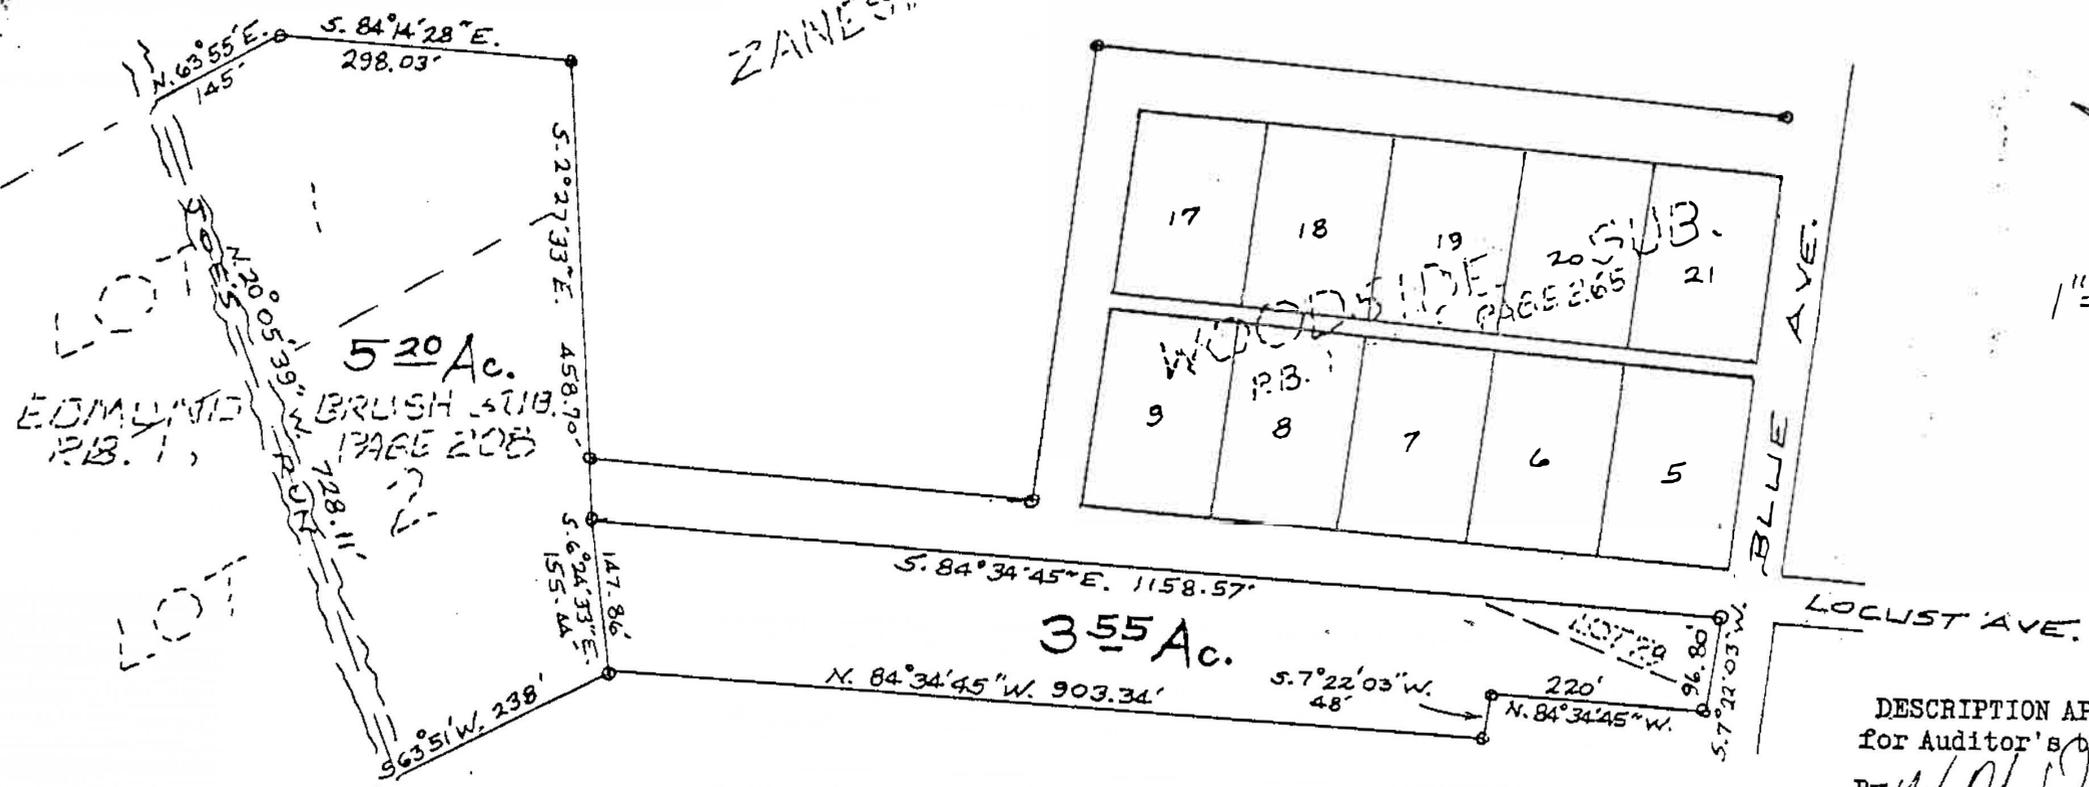

EDMUND P.B. 1

5.20 Ac.
BRUSH SUB.
PAGE 205

3.55 Ac.

WOODSIDE P.B. 1
PAGE 265

DESCRIPTION APPROVED
for Auditor's transfer

By W. N. Denwal
8-13-82

BEING A PART OF THE OLD EIGHTH WARD
NOW IN THE FOURTH WARD CONTAINING 3.55 AC.

AND
A PART OF THE FOURTH QUARTER TWP 1, R. 8
FALLS TOWNSHIP, MUSKINGUM CO. OHIO

August 6, 1982

OFFICE COPY
NOT RECORDABLE

ward 8