


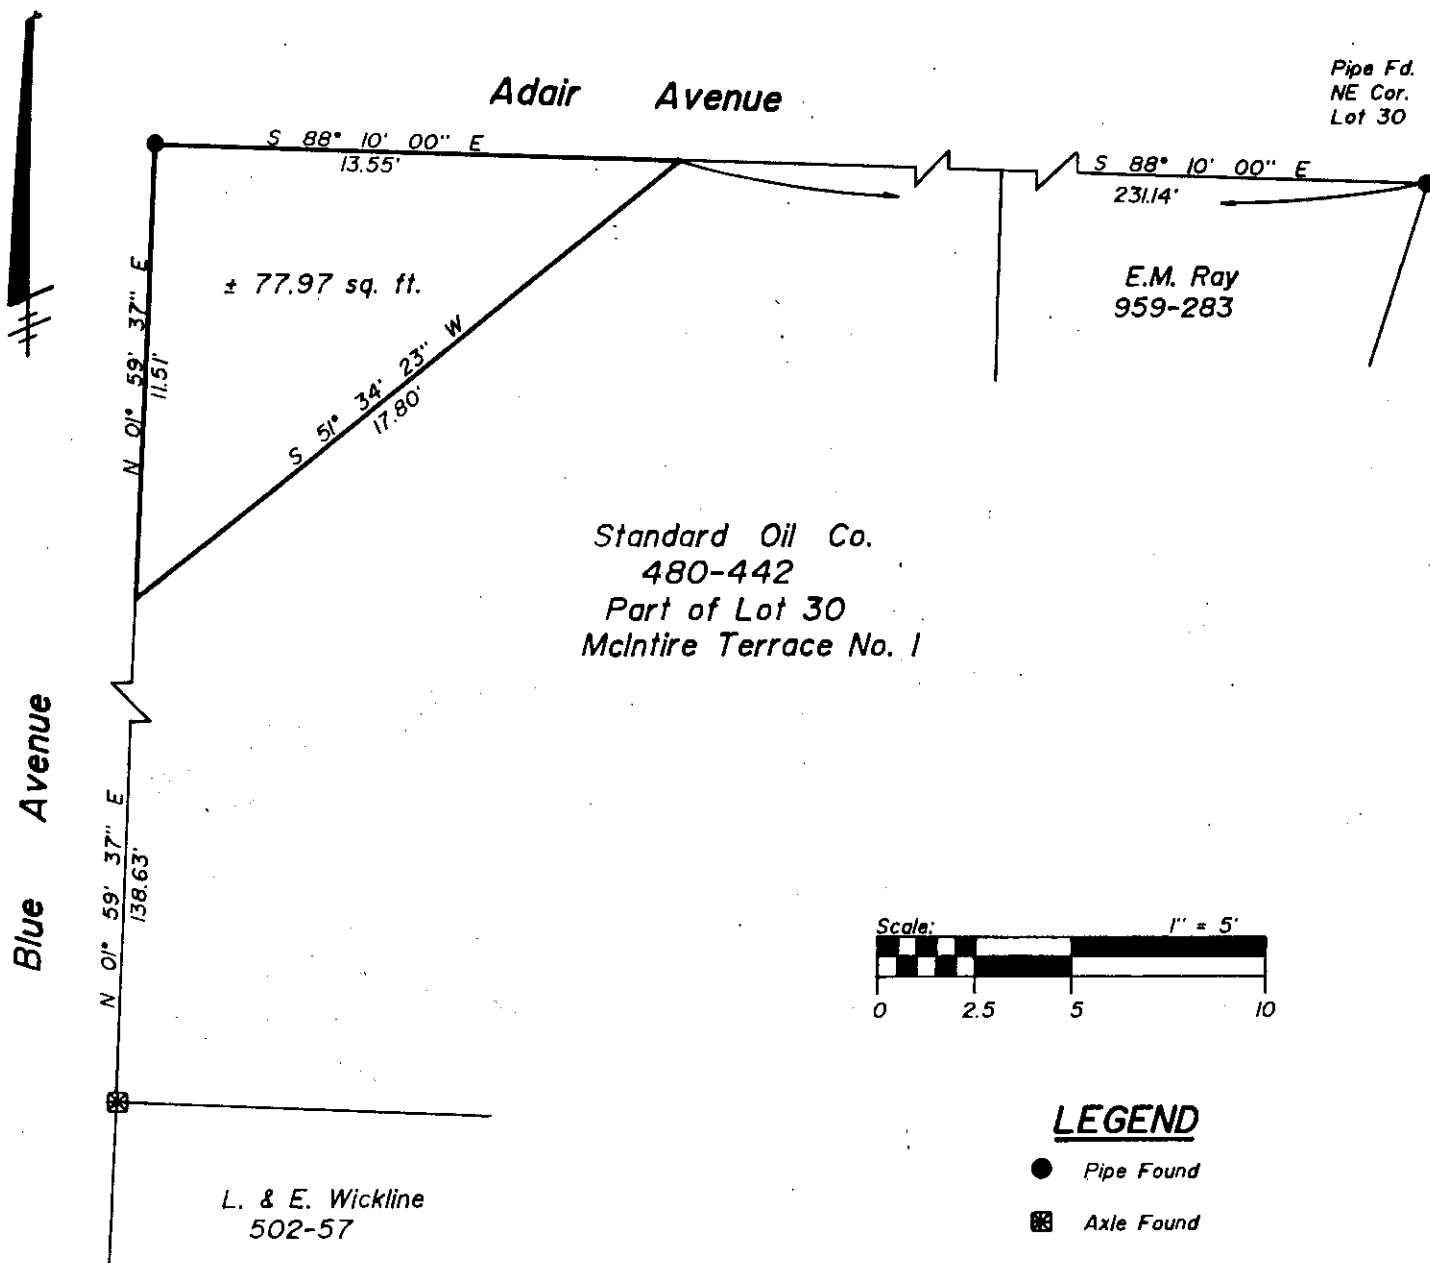

SITUATED IN AND BEING A PART OF

Lot 30 of McIntire Terrace No. 1 (Plat Book 1, Pg. 68) 4th Word,
City of Zanesville, Muskingum County, Ohio.

REFERENCES

P.B. 1, Pg. 68
D.R. 480-442
D.R. 502-57
D.R. 959-283

BASIS OF BEARINGS

Based on south line of Adair Ave. as shown
on McIntire Terrace Plat No. 1, P.B. 1, Pg. 68

PART OF PARCEL NO.

80-84-08-01-03-000 (± 77.97 sq. ft.)

OFFICE COPY
NOT RECORDABLE

Timothy H. Linn
Reg. Surveyor No. 7113

8/2/88
Date



DESCRIPTION APPROVED
FOR AUDITOR'S TRANSFER

BY J. F. Nambel
8-11-88



Linn Engineering, Inc.
Civil Engineering Consultants
P.O. Box 2671 Zanesville, Ohio 43702-2671

614-452-7434