

**Situated** in the State of Ohio, City of Zanesville, Fourth Ward, and being part of Lot 24 of Beckwith's Subdivision No. 2 as recorded in Plat Book 1, Page 238 of the Muskingum County records, and being presently owned by James Jones(DR 1068-273), and more particularly described as follows:

Beginning for reference at the Southwest corner of Lot 24 of Beckwith's Subdivision No. 2 being on the east line of Mt. Auburn Street, and the southwest corner of lands presently owned by H. Drake(OR 1914-698);

thence along the east line of said street, and said Drake lands, North 27 degrees 16 minutes 19 seconds East, 5.00 feet to an iron pin set at the southwest corner of lands presently owned by James Jones(DR 1068-273), and the principal place of beginning;

thence continuing along the east line of Mt. Auburn street, and said Jones lands, North 27 degrees 16 minutes 19 seconds East 15.00 feet to an iron pin set on the southwest corner of lands presently owned by D. Starks(OR 1842-826);

thence along the south line of said Starks land, and through Lot 24, South 57 degrees 29 minutes 22 seconds East, 108.00 feet to an iron pin set on the northeast corner of said Jones lands and the west line of Moore Alley;

thence along said west line of the alley, and the east line of said Jones lands, South 27 degrees 16 minutes 19 seconds West, 15.00 feet to an iron pin set at the northeast corner of said Drake lands;

thence along the north line of said Drakes land, and through Lot 24, North 57 degrees 29 minutes 22 seconds West 108.00 feet to the principal place of beginning, containing 0.037 acres more, or less, subject to all legal right of ways and applicable easements, written or implied.

Iron pins set are 5/8 inch diameter by 30 inch long rebar with plastic identification caps.

Bearings are based on the east line of Mt. Auburn Street, as being North 27 degrees 16 minutes 19 seconds East, an assumed bearing, and is for angular calculations only.

This description is written based on a field survey completed on March 22, 2005 by Jack D. Newcome, Reg. No. 7321.

**OFFICE COPY  
NOT RECORDED  
LIABLE**

Jack D. Newcome

3-24-05

Date

PARCEL NO.

All of Parcel No.; 80-84-16-02-12-000 +-0.037 Acres



APPROVED FOR CLOSURE

ASB 3-28-2005

EXEMPT FROM  
PLANNING COMMISSION


ASB 3-28-2005

**SITUATED IN:**

State of Ohio, County of Muskingum, City of Zanesville, and being part of Lot 24 in Beckwith's Subdivision.

**BASIS OF BEARINGS**

Bearings are based on the east line of Mt. Auburn Street, as being North 27 degrees 16 minutes 19 seconds East, an assumed bearing, and is for angular calculations only.

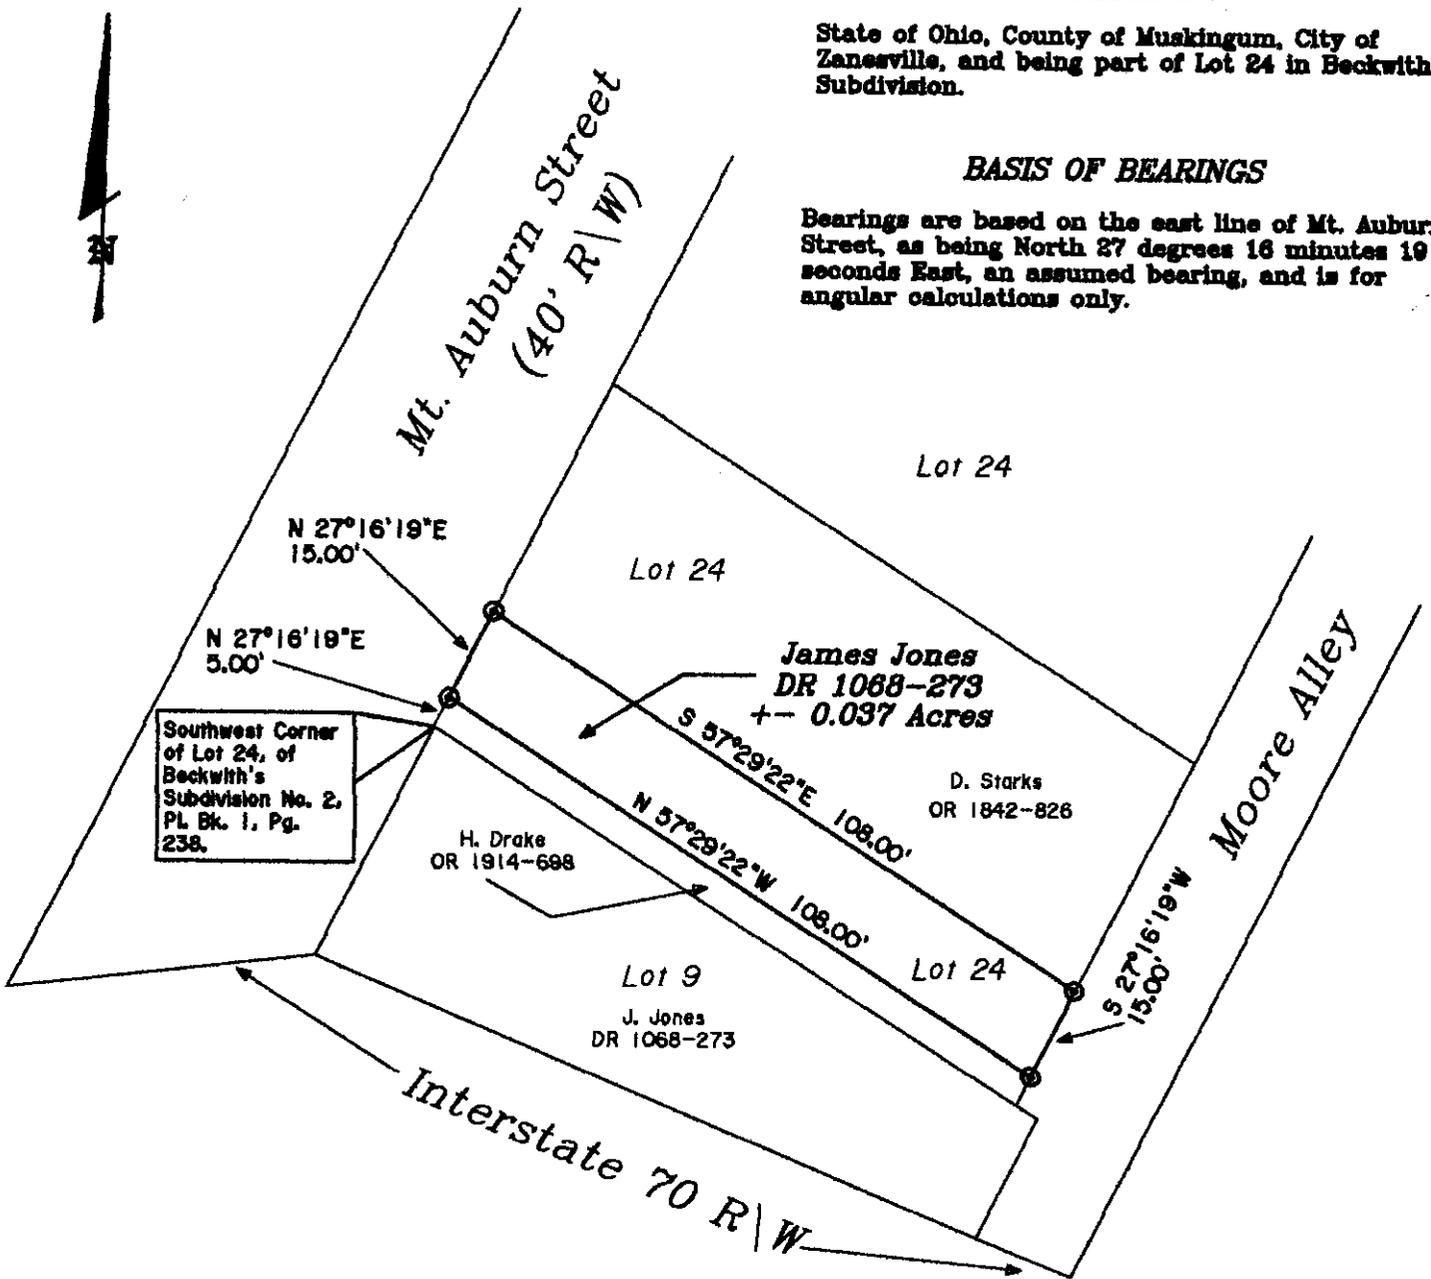

Southwest Corner of Lot 24, of Beckwith's Subdivision No. 2, Pl. Bk. 1, Pg. 238.

**REFERENCES**

Pl. Bk. 1, Pg. 210  
 Pl. Bk. 1, Pg. 238  
 DR 1068-273  
 OR 1914-698  
 OR 1113-519

**PARCEL NO.**

All of: 80-84-16-02-12-000 +/- 0.037 Acres

**LEGEND**

- ▲ Railroad Spike Set
- Iron Pin Found
- ⊞ Stone Found
- Arls Found
- Iron Pipe Found
- ▲ Railroad Spike Found
- Iron Pin Set, 5/8" rebar
- ⊞ Monument Found



APPROVED FOR CLOSURE

*ADH* 3-28-2005

EXEMPT FROM PLANNING COMMISSION

*ADH* 3-28-2005

OFFICE COPY NOT RECORDED

3-24-05  
 Jack D. Newcome Reg. Surveyor No. 7321



Newcome Surveying Company  
 6515 Ballard Road  
 Nashport, Ohio 43830  
 Phone: 740-458-5796