


P:\Client\Survey\21224 Marissa Bren\Mapping\21224 Underwood.dwg Layout:2 by:jdeitrick on 09/10/2021 @ 01:41:51 pm ~ © Utility Technologies International

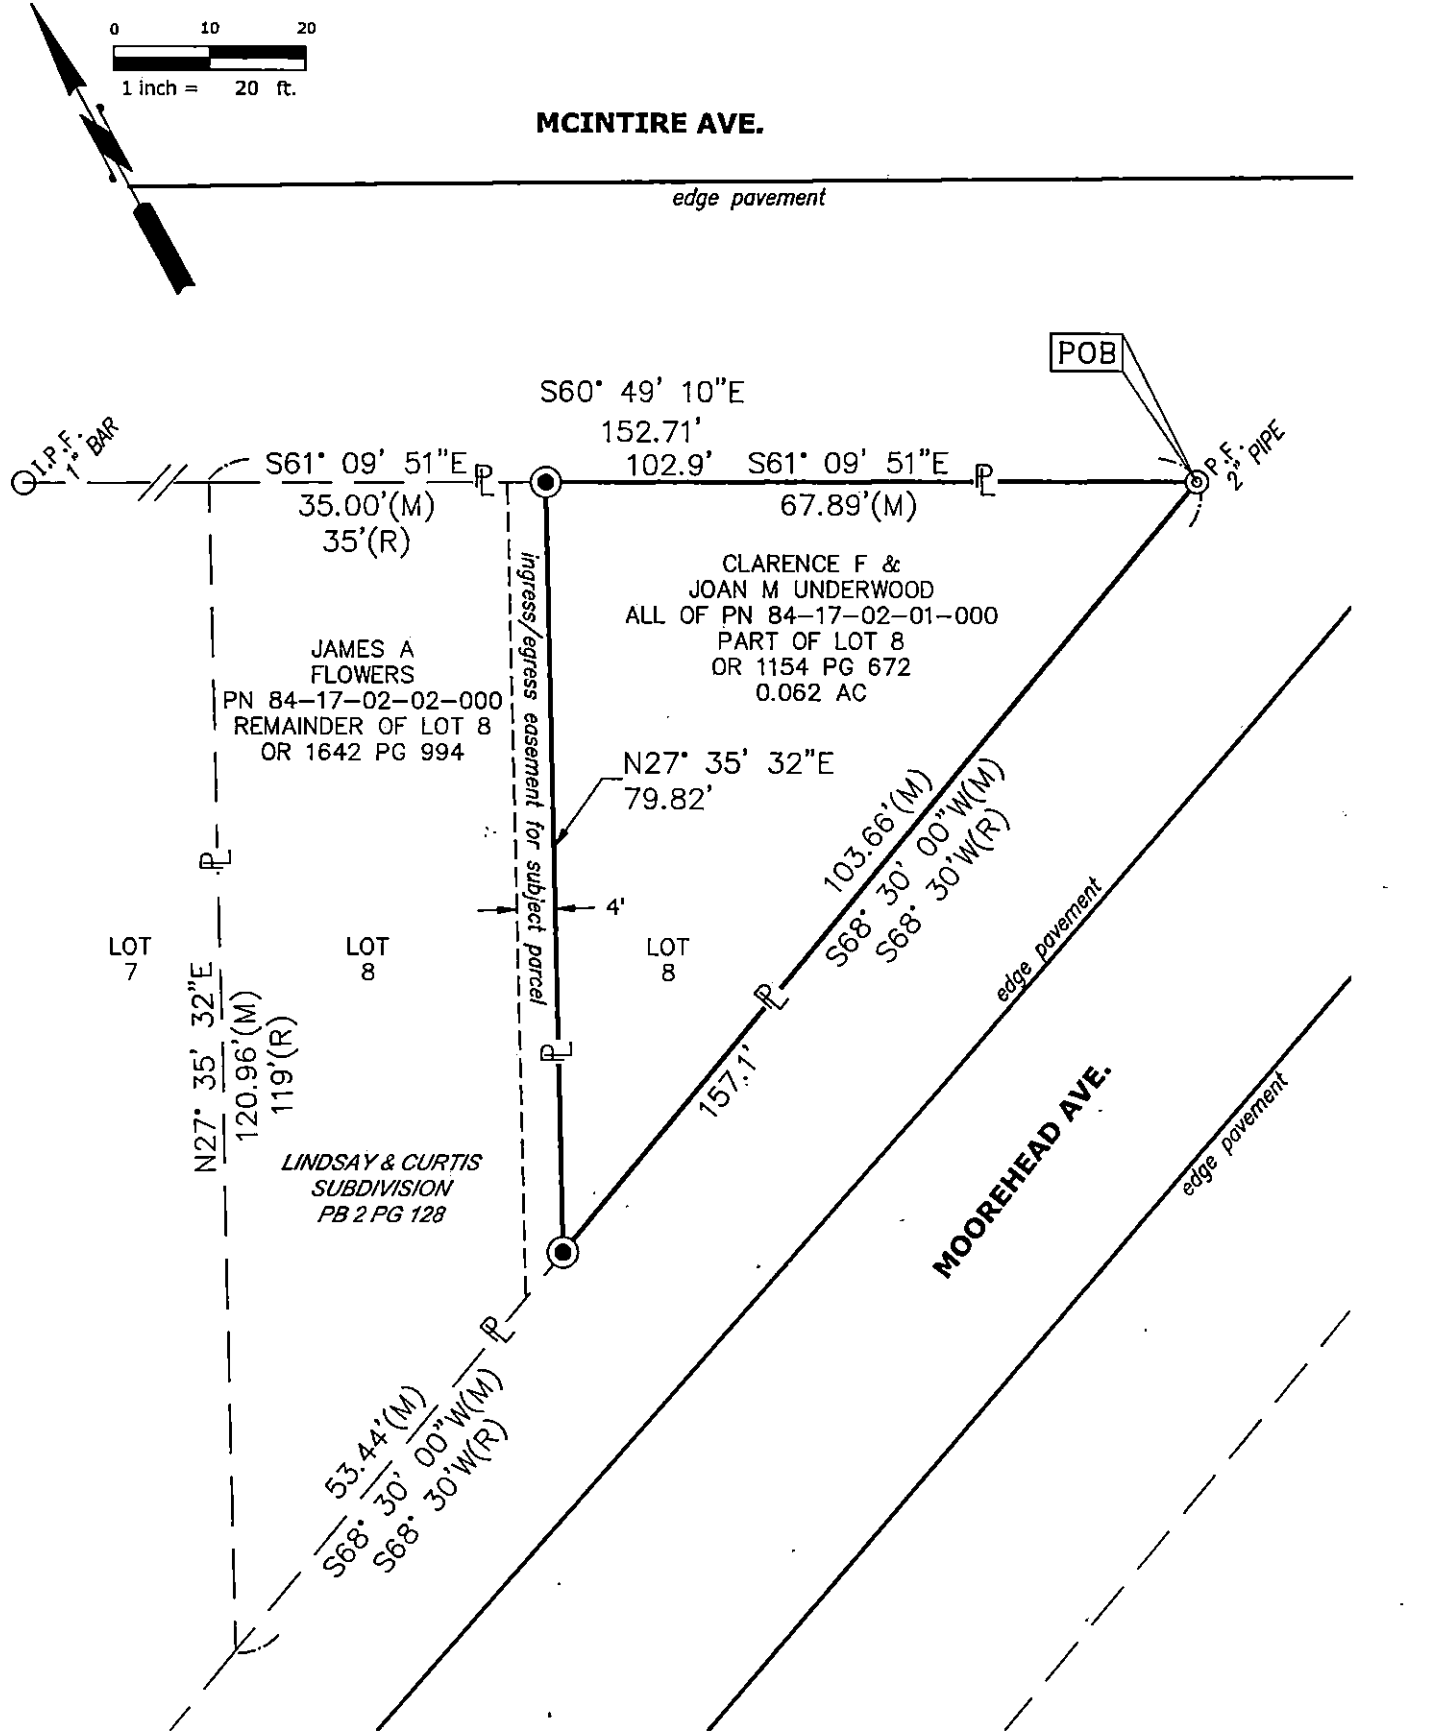


LEGEND

- STONE
- ⊙ P.F. PIPE FOUND
- I.P.F. IRON PIN FOUND
- ⊙ CONCRETE MONUMENT FOUND
- ⊙ POST FOUND
- M.N.F. MAG NAIL FOUND
- ⊗ AXLE AXLE FOUND
- CAPPED REBAR SET

BEARINGS & DISTANCES EXPRESSED IN GRID COORDINATES, OH-SPC SOUTH, NAD83(2011). BASED ON FIELD SURVEY COMPLETED 09/03/2021.

DESCRIPTION APPROVED By: *[Signature]* 9/17/21

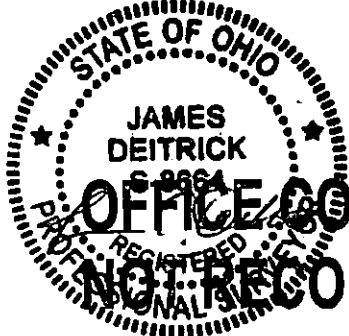

OFFICE COPY NOT RECORDABLE

9/10/21

JAMES E. DEITRICK, PS 8664 DATE



PLAT OF SURVEY
CLARENCE F & JOAN M UNDERWOOD
818 MCINTIRE AVE
ZANESVILLE, OH 43701
LINDSAY & CURTIS SUBD., CITY OF ZANESVILLE

UTI PROJECT #: 21-224	DATE: 09/10/2021	SCALE: 1" = 20'
--------------------------	---------------------	--------------------