

84-18-02-13-000 A


SITUATED IN

The State of Ohio, County of Muskingum
City of Zanesville and being part of Lot 43 in
McIntire Terrace Plat No. 2 (PB 1-156), RP 1, Pg. 22.

RESURVEY

BASIS OF BEARING

Bearings are based on State Plane Grid Coordinates,
NAD83, Ohio South, per GPS Observation.

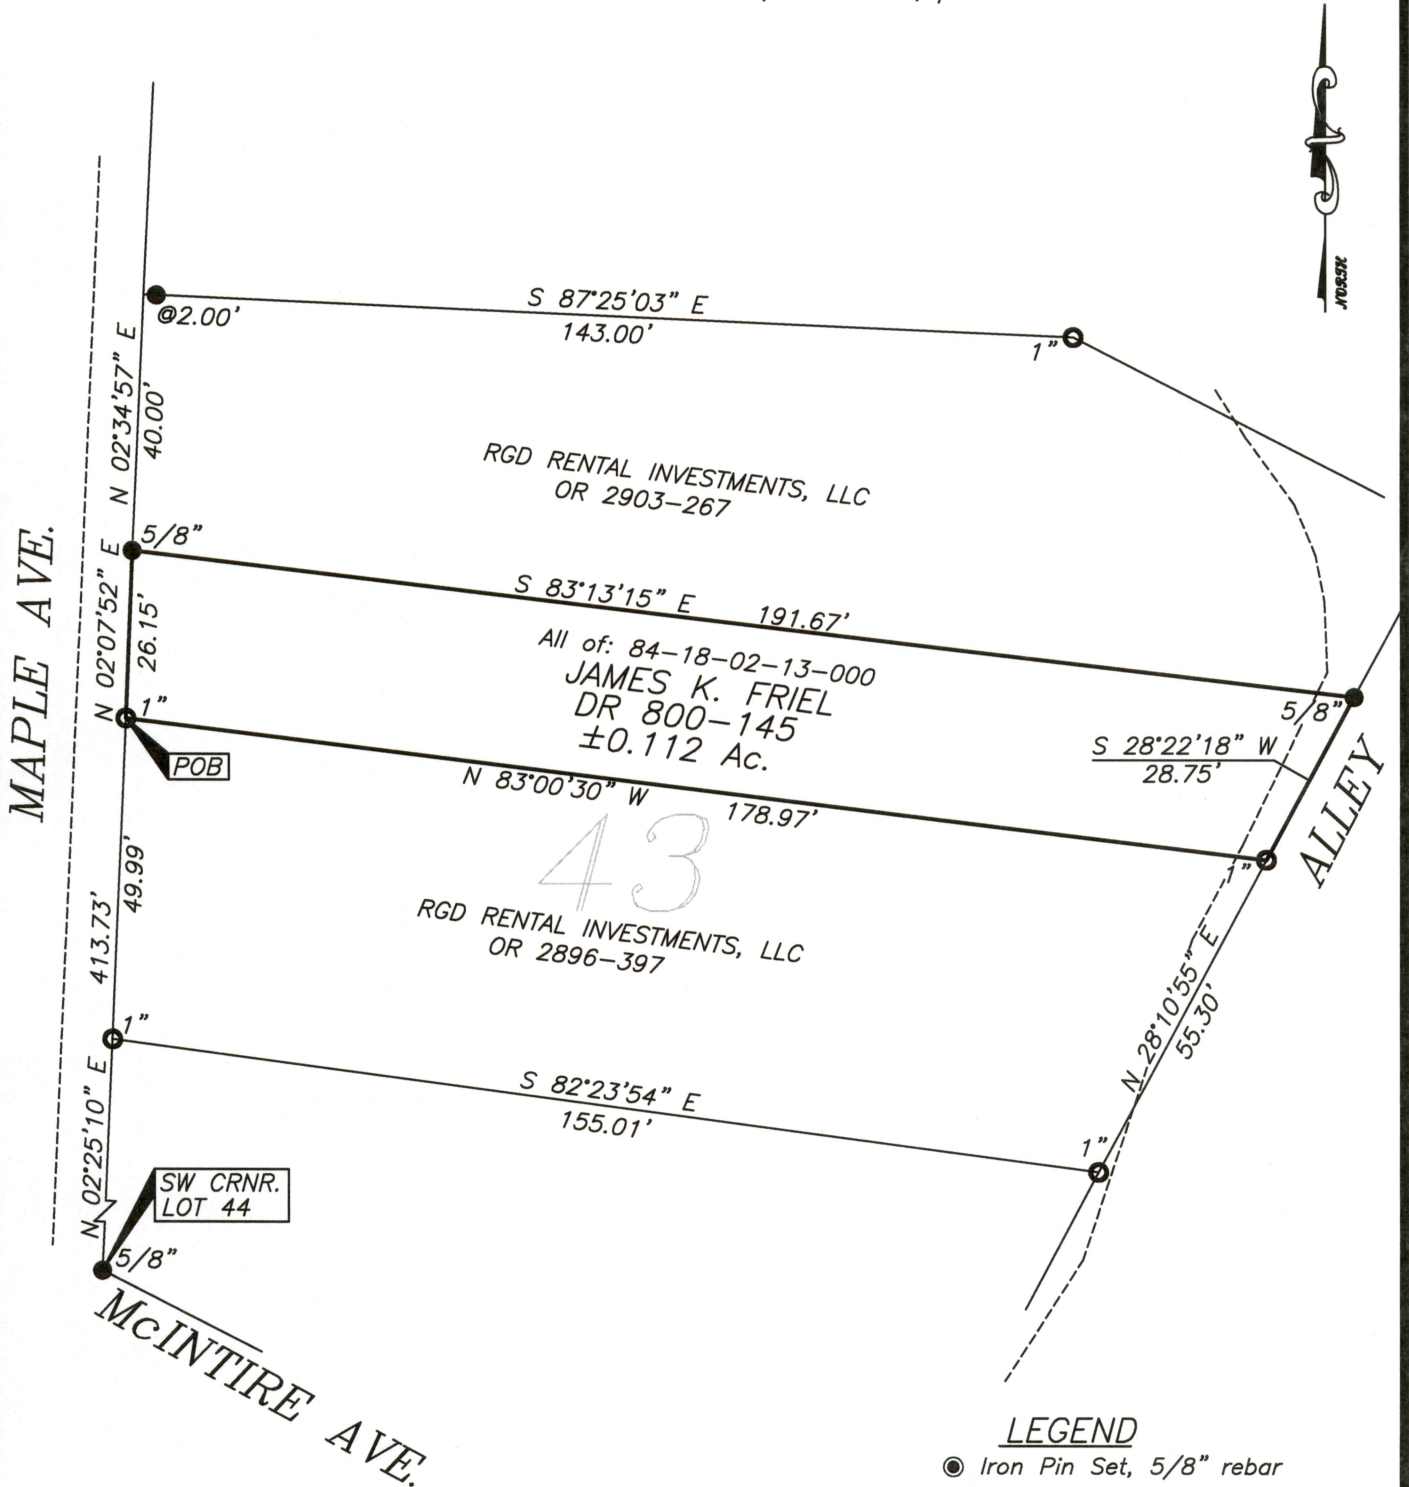

DESCRIPTION

APPROVED

By: Brian Kelly McPeck


REFERENCES

* As Noted on Plat
www.muskingumcountyauditor.org
www.mceo.org
<http://recorder.muskingumcounty.org>

LEGEND

- Iron Pin Set, 5/8" rebar
- Iron Pin Found
- Z— Property Hook
- Pipe Found
- R/W Fence
- △ Railroad Spike Set

GRAPHIC SCALE

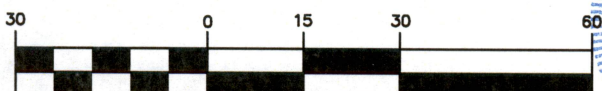

(IN FEET)
1 inch = 30 ft.



Brian Kelly McPeck
Reg. Surveyor No. 8517

OFFICE COPY
NOT RECORDABLE

3/4/21
Date

**MCPEEK
LAND
SURVEYING** LLC

www.mcpeeklandsurveying.com
email: brian@mcpeeklandsurveying.com
340 Robin Hood Ln., * Zanesville, Oh 43701 * 740.704.6073