

Legal Description

Situated in the State of Ohio, County of Muskingum
City of Zanesville:

Being part of Lots 1, 2, 3 and 4 in William Fox's
Subdivision in said city as recorded in Plat Book
1 Replat Page 237 being more particularly described
as follows:

Commencing at the Northwest corner of McIntire
and Maple Avenue; Thence North along the west
line of Maple Ave. for 139.4 feet to an iron pin
and the point of beginning;

Thence North for 65 feet to an iron pin;

Thence West for 89.91 feet to a fence corner,
said corner being on the east right of way of
the Interstate 70 ramp;


Thence $S 20^{\circ} 38' 50'' W$ along said fence for
40.77 feet to an iron pin;

Thence $S 75^{\circ} 33' 53'' E$ for 107.69 feet to the
point of beginning containing 0.117 Acres

Surveyed by Loren C. Camp Registration No
5-5843 on July 30, 1984

OFFICE COPY
NOT RECORDABLE

old gym

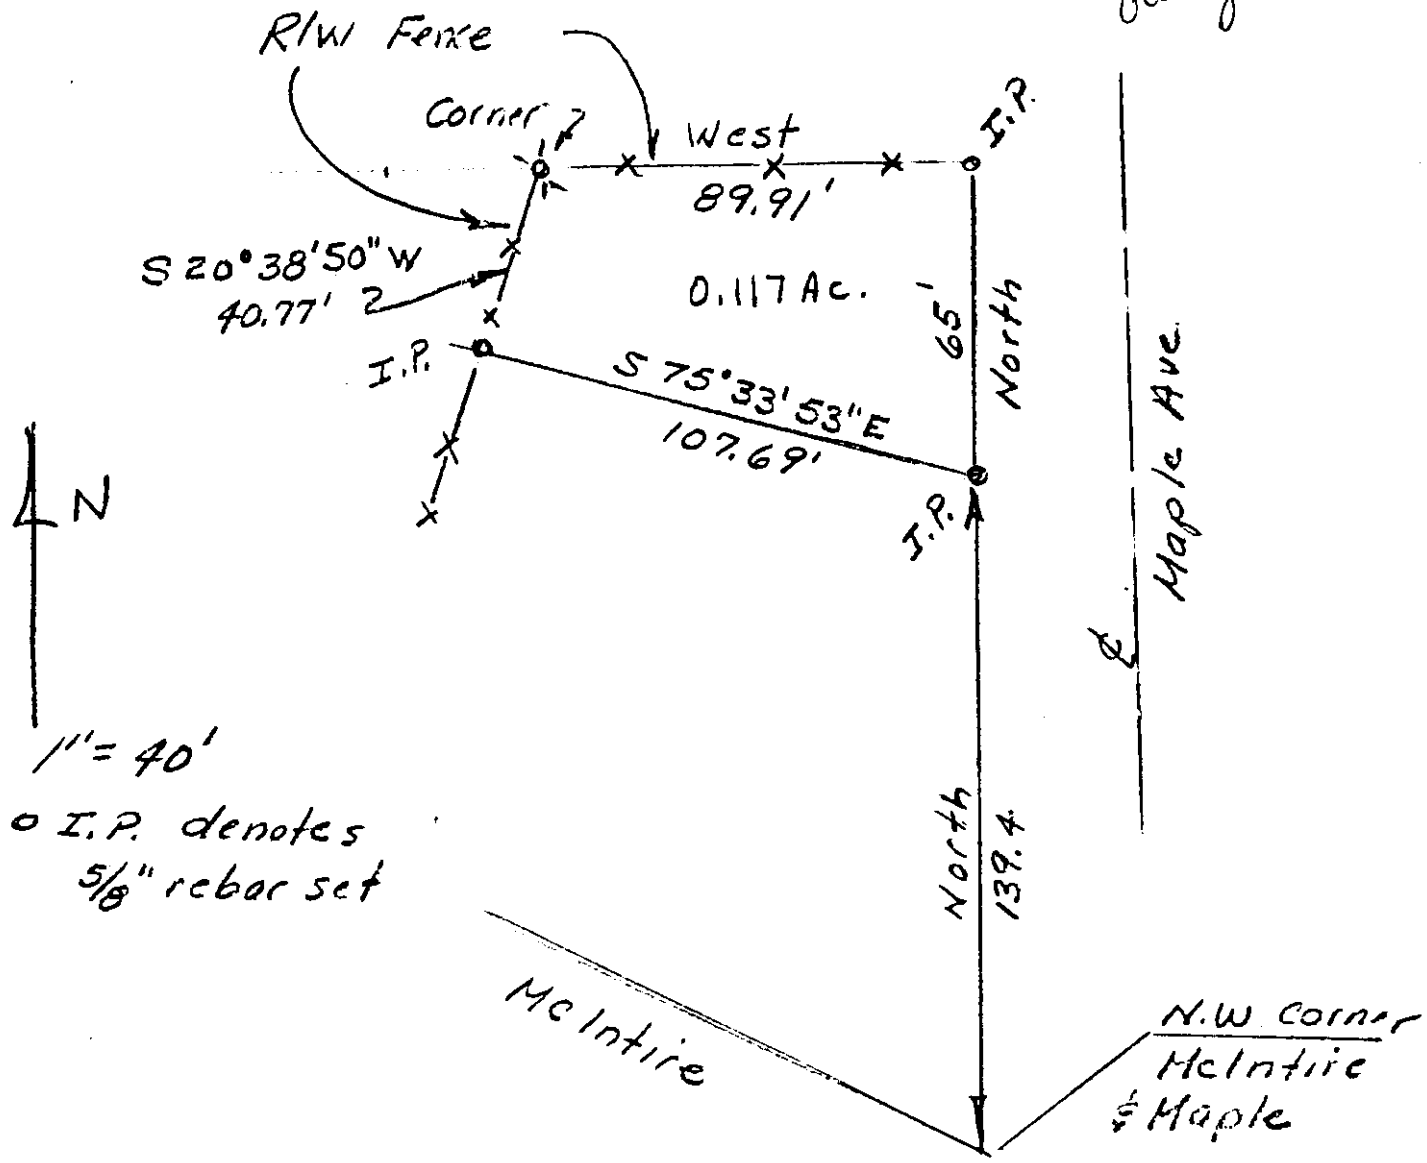

1" = 40'
 o I.P. denotes
 5/8" rebar set

Situated in the County of
 Muskingum
City of Zanesville (4th word)

Owner: Raymond & Virginia Arnold

Property Location: Maple Ave.

7/31/84

OFFICE COPY
 NOT RECORDABLE
 5-5843

OK V-HID
 8-1-84