

# SITUATED IN

The State of Ohio, County of Muskingum  
City of Zanesville and being part of Lot 10  
in Taylor's Second Addition (PB 2, Pg. 4).

# RESURVEY

## BASIS OF BEARING

Bearings are based on State Plane Grid Coordinates,  
NAD83, Ohio South, per GPS Observation.

## REFERENCES


\* As Noted on Plat  
[www.muskingumcountyauditor.org](http://www.muskingumcountyauditor.org)  
[www.mceo.org](http://www.mceo.org)  
<http://recorder.muskingumcounty.org>

## DESCRIPTION

## APPROVED

By: DMB 5/24/2022

## FOREST AVENUE

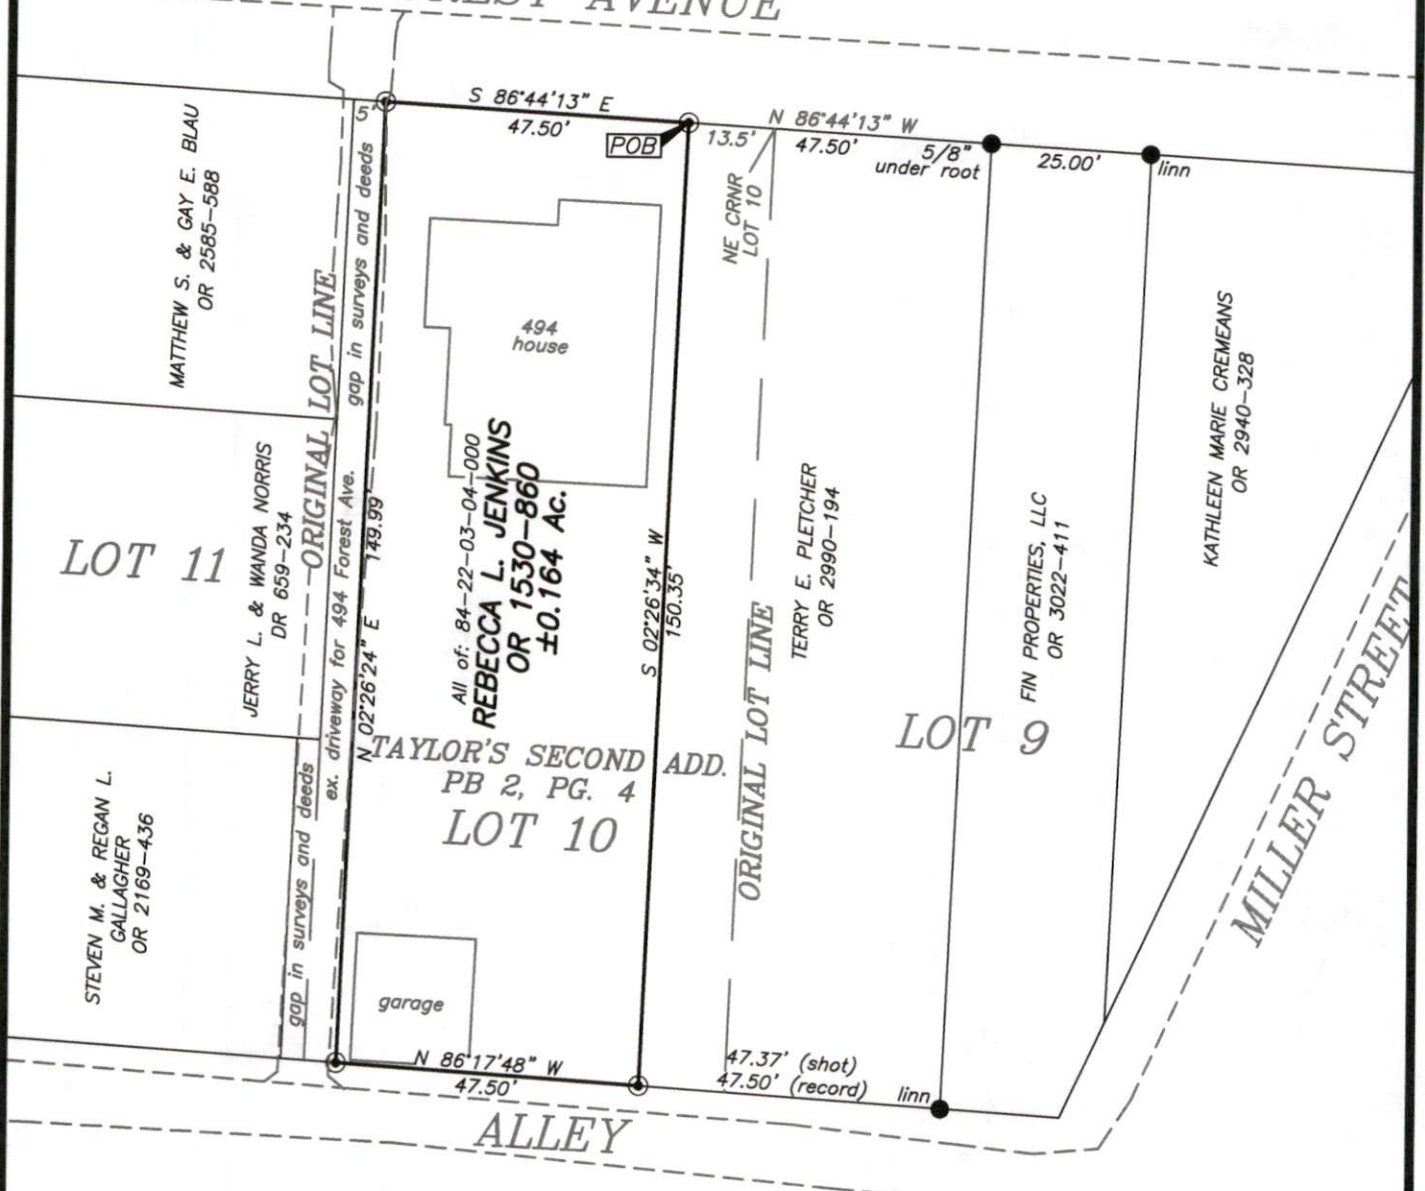


## LEGEND

- Iron Pin Found
- Pipe Found w/cap
- Z- Property Hook
- ⊙ Iron Pin Set



## GRAPHIC SCALE

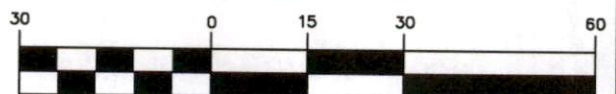

( IN FEET )

1 inch = 30 ft.

**OFFICE COPY**

**NOT RECORDABLE**

Brian Kelly McPeck  
Reg. Surveyor No. 8517

Date: 5/19/22

This plat was prepared by McPeck Land Surveying, LLC  
in accordance with Chapter 4733-37 of the Administrative Code,  
and is intended to be used for the legal transfer of the property  
described and does not intend to describe all or any easements of  
record, nor encroachments unless otherwise intended.



**MCPECK  
LAND  
SURVEYING**

LLC

[www.mcpeeklandsurveying.com](http://www.mcpeeklandsurveying.com)  
email: [brian@mcpeeklandsurveying.com](mailto:brian@mcpeeklandsurveying.com)  
340 Robin Hood Ln., \* Zanesville, Oh 43701 \* 740.704.6073