


PLAT OF SURVEY FOR JAMES A. GRIFFIN,

BISHOP OF THE DIOCESE OF COLUMBUS

STATE OF OHIO, MUSKINGUM COUNTY, CITY OF ZANESVILLE

PART OF LOT 3 OF CONVER'S EAST ADDITION

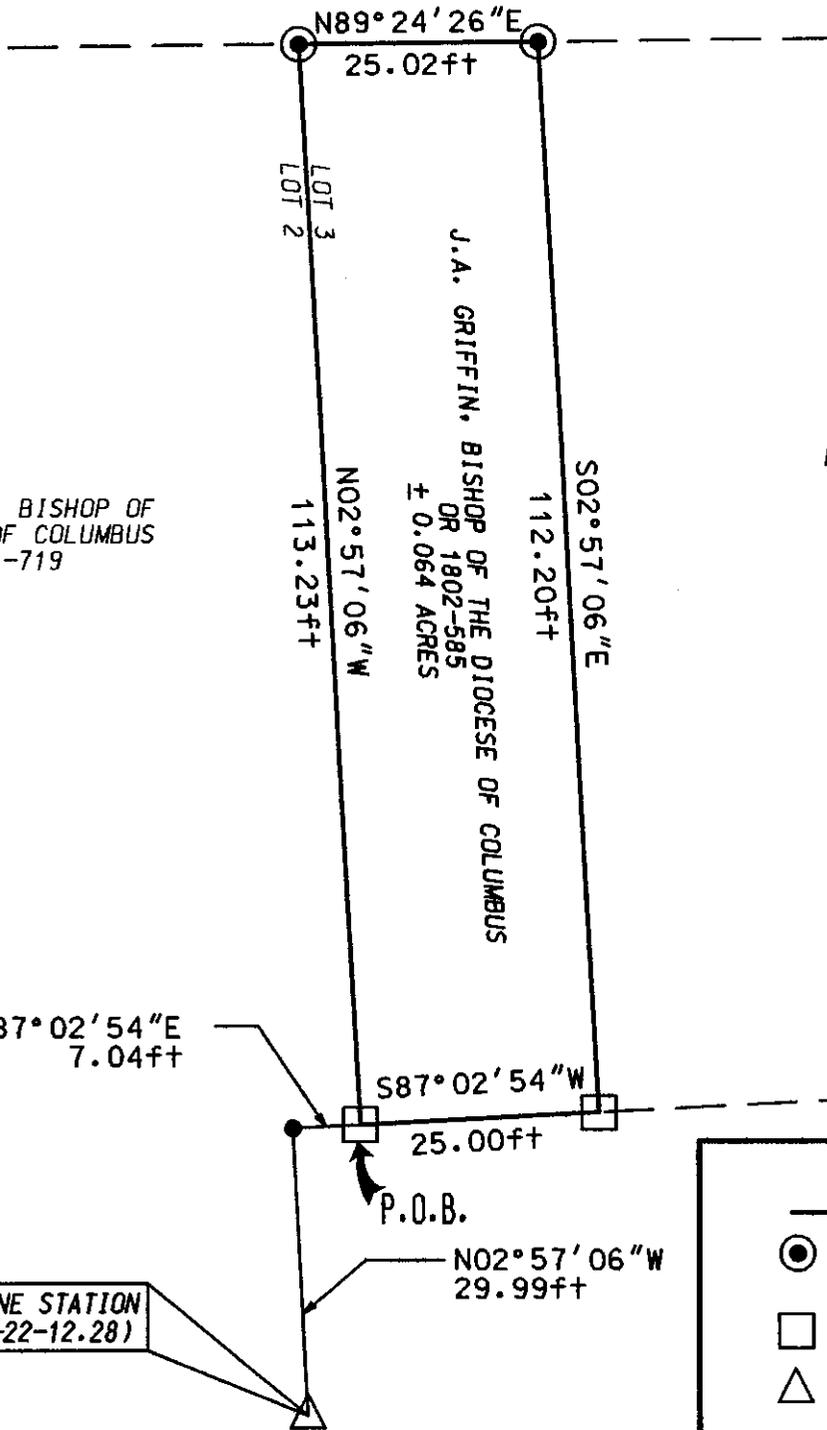

J.A. GRIFFIN, BISHOP OF THE DIOCESE OF COLUMBUS
OR 1821-719

B. CAVANAUGH
OR 1795-620

US 22 CENTERLINE STATION
653+77.91(MUS-22-12.28)



Scale 1" = 20'

LEGEND

- IRON PIN SET 5/8"x30" W/ CAP MARKED (SWIERZ 8062)
- DRILL HOLE SET
- US 22 CENTERLINE MONUMENT FOUND
- POINT

I HERE BY CERTIFY THIS
PLAT TO BE CORRECT
AS SURVEYED DECEMBER
2003

**OFFICE COPY
NOT RECORDABLE**

ALL OF PARCEL NO. : 80-84-26-05-36-000

PERTINENT DOCUMENTS AND SURVEYS USED:

1. DEED REFERENCES SHOWN
2. TAX MAPS
3. SURVEY RECORDS FOUND IN THE MUSKINGUM COUNTY ENGINEERS OFFICE, ZANESVILLE, OHIO

BASIS OF BEARING:

BEARINGS SHOWN HEREON ARE TO AN ASSUMED MERIDIAN AND ARE USED TO DENOTE ANGLES ONLY.

DENIS P. SWIERZ, P.S.
909 TALLEY AVE.
ZANESVILLE, OHIO 43701
(740) 454-6853

DESCRIPTION APPROVED
FOR AUDITOR'S TRANSFER

BY

12-23-2003

DENIS P. SWIERZ

PS# 8062

DATE: