


CITY OF ZANESVILLE

P.B. Z, PG. 18
BLANDY'S HILL ADDITION

EASTMAN STREET (33')

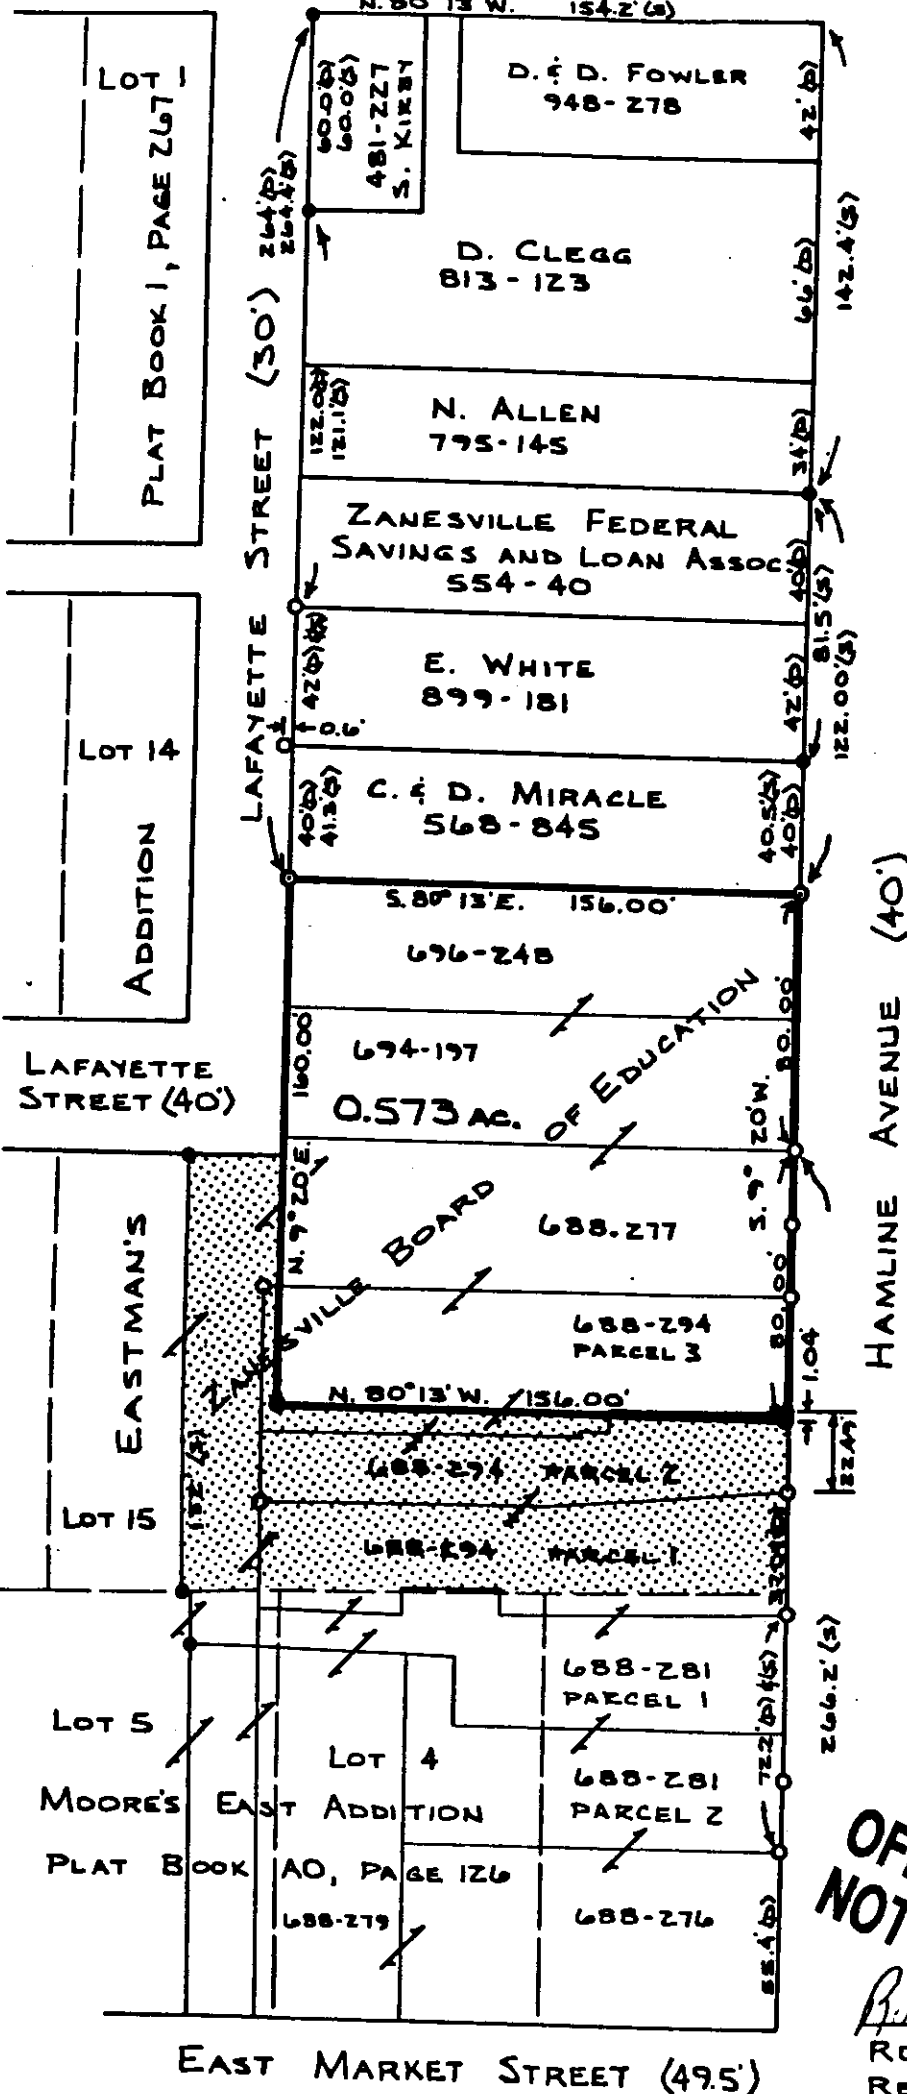

DESCRIPTION APPROVED
FOR AUDITOR'S TRANSFER

BY *J. J. Dangle*
5-26-87

1 in. = 60 FT.




DATE: APRIL 1987

- 5/8" - 3/4" IRON PIN FOUND
- 3/4" HOLLOW IRON PIN FOUND
- 3/4" HOLLOW IRON PIN WITH CAP SET

(D) DEED DIMENSION
(S) SURVEY DIMENSION
BEARINGS ASSUMED

TEMPORARY CONSTRUCTION EASEMENT

SITUATED IN THE
STATE OF OHIO, COUNTY
OF MUSKINGUM, CITY
OF ZANESVILLE, AND
BEING A PART OF THE
LANDS CONVEYED TO
THE ZANESVILLE BOARD
OF EDUCATION.

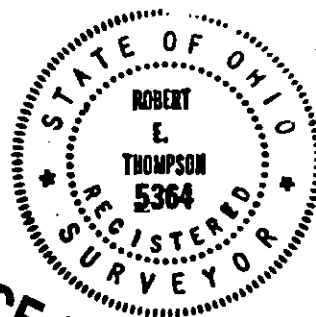

OFFICE COPY
NOT RECORDABLE

Robert E. Thompson
ROBERT E. THOMPSON 5-6-87
REGISTERED SURVEYOR NO. 5364