



PLAT OF SURVEY

Muskingum County, Ohio
City of Zanesville
Part of Quarter Township 3,
Township 1, Range 7

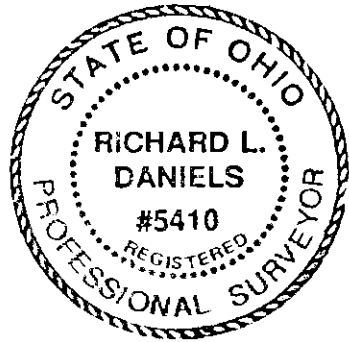


AXLINE ALLEY (16.5')

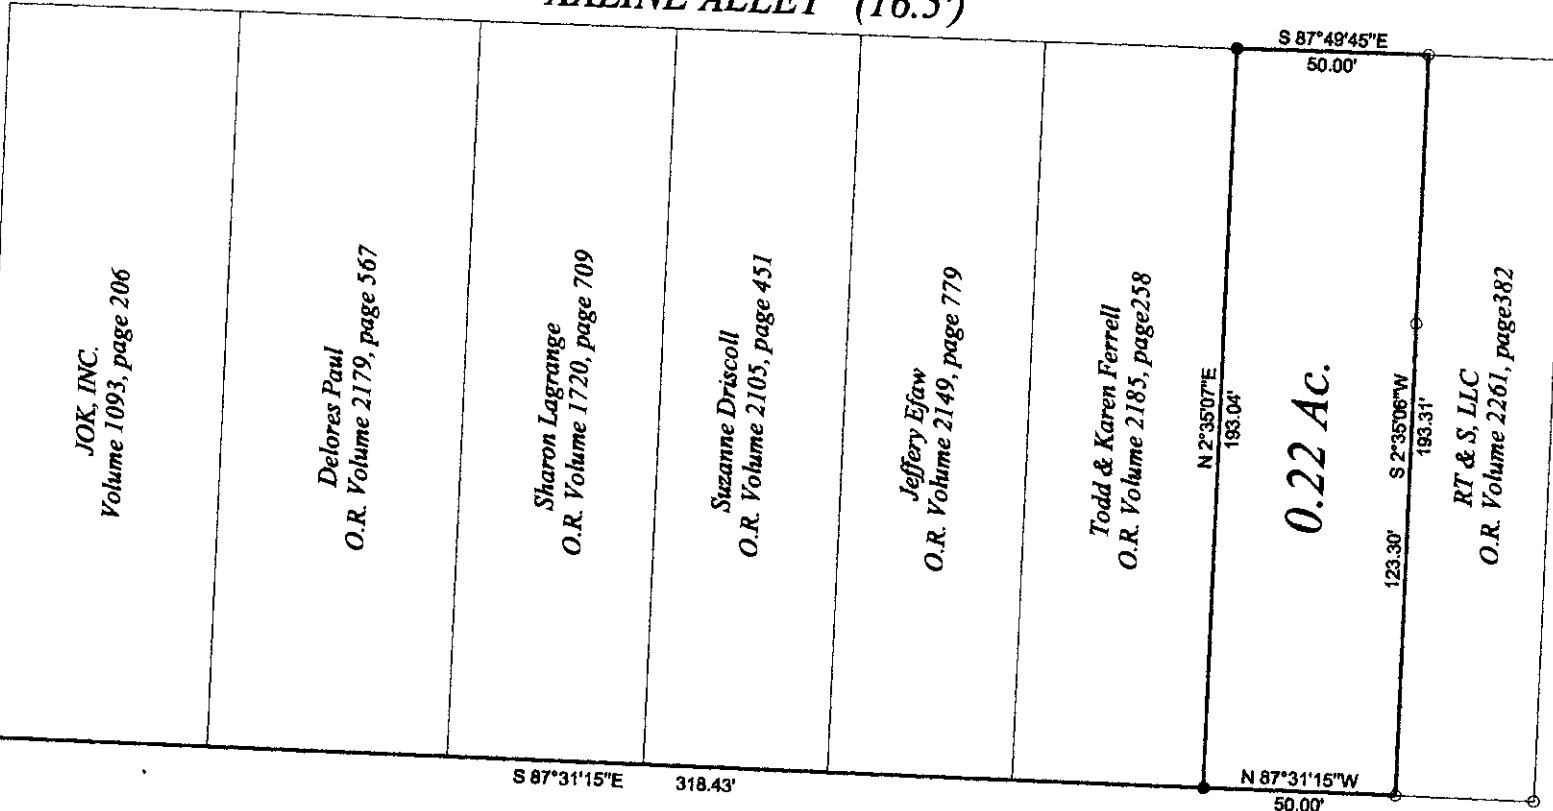


Basis of Bearings

Bearings are based on the North line of Eastman Street bearing South 87°31'15"East. Bearings shown hereon are to an assumed meridian and are used to denote angles only.

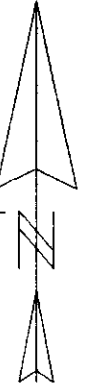

Pertinent Documents And Sources of Data Used:

1. Deed References as shown.
2. Survey by Charles Harkness PLS #6885 for Rex Lyon 1-15-10
3. Muskingum County tax maps

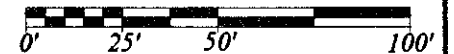

EASTMAN STREET (45')

LEGEND

- ⊙ Axle found
- Iron Pin Set
- Iron Pin Found
- ⊗ Concrete Monument

GALLIGHER STREET

DESCRIPTION

APPROVED

By:

[Signature] 5/18/10

OFFICE COPY
NOT RECORDABLE

R.L. Daniels Reg. Surveyor # 5410

Survey for Dorothy Beech
Volume 574, page 459
Parcel No. 84-31-01-06-000

R.L. Daniels & Assoc. (740) 697-7480
61 Old Rainer Rd.
Roseville, Oh 43777

Scale: 1" = 50' Date: 5-12-10