


SURVEY PLAT OF SNIDER PROPERTY
STATE OF OHIO
COUNTY OF MUSKINGUM
CITY OF ZANESVILLE

151 BEULAH AVE

N

THE BEARINGS SHOWN HEREON
ARE ASSUMED AND USED FOR
ANGLE PURPOSES ONLY.

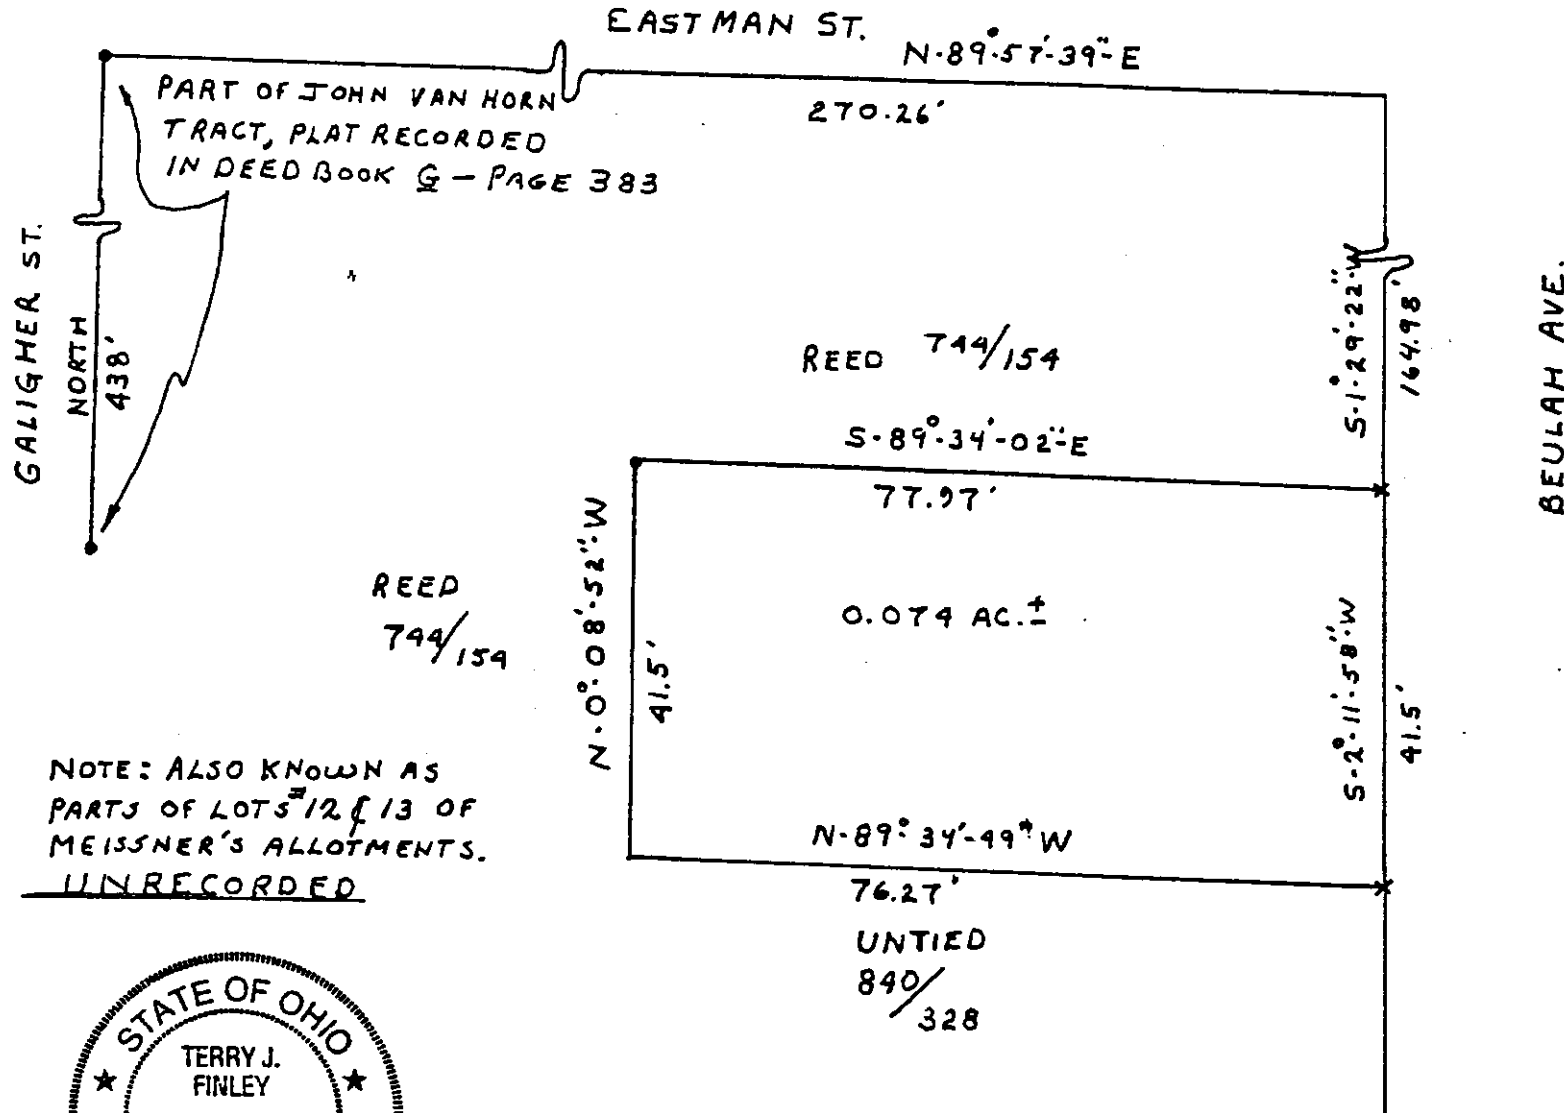

LEGEND: IRON PIN FOUND - ●
CROSS IN CONCRETE X
SCALE: 1" = 20'

NOTE: ALSO KNOWN AS
PARTS OF LOTS 12 & 13 OF
MEISSNER'S ALLOTMENTS.
UNRECORDED



SURVEYED BY TERRY J. FINLEY P.S. #7222
**OFFICE COPY
NOT RECORDABLE**

AUDITORS PARCEL # 80-84.31-03-21-000

DESCRIPTION APPROVED
FOR AUDITOR'S TRANSFER

BY *J. J. Hamble*
9-11-89