

MUSKINGUM COUNTY
CITY OF ZANESVILLE

STRUCTURE KEY

- RESIDENTIAL
COMMERCIAL
OUT-BUILDING



PID NO.
93006


DESIGNER
CS
REVIEWER
LW

RIGHT OF WAY TOPO SHEET
PARCELS 15&16 AT UNDERWOOD ST

MUS-70-10.49

15 17

2229
2231

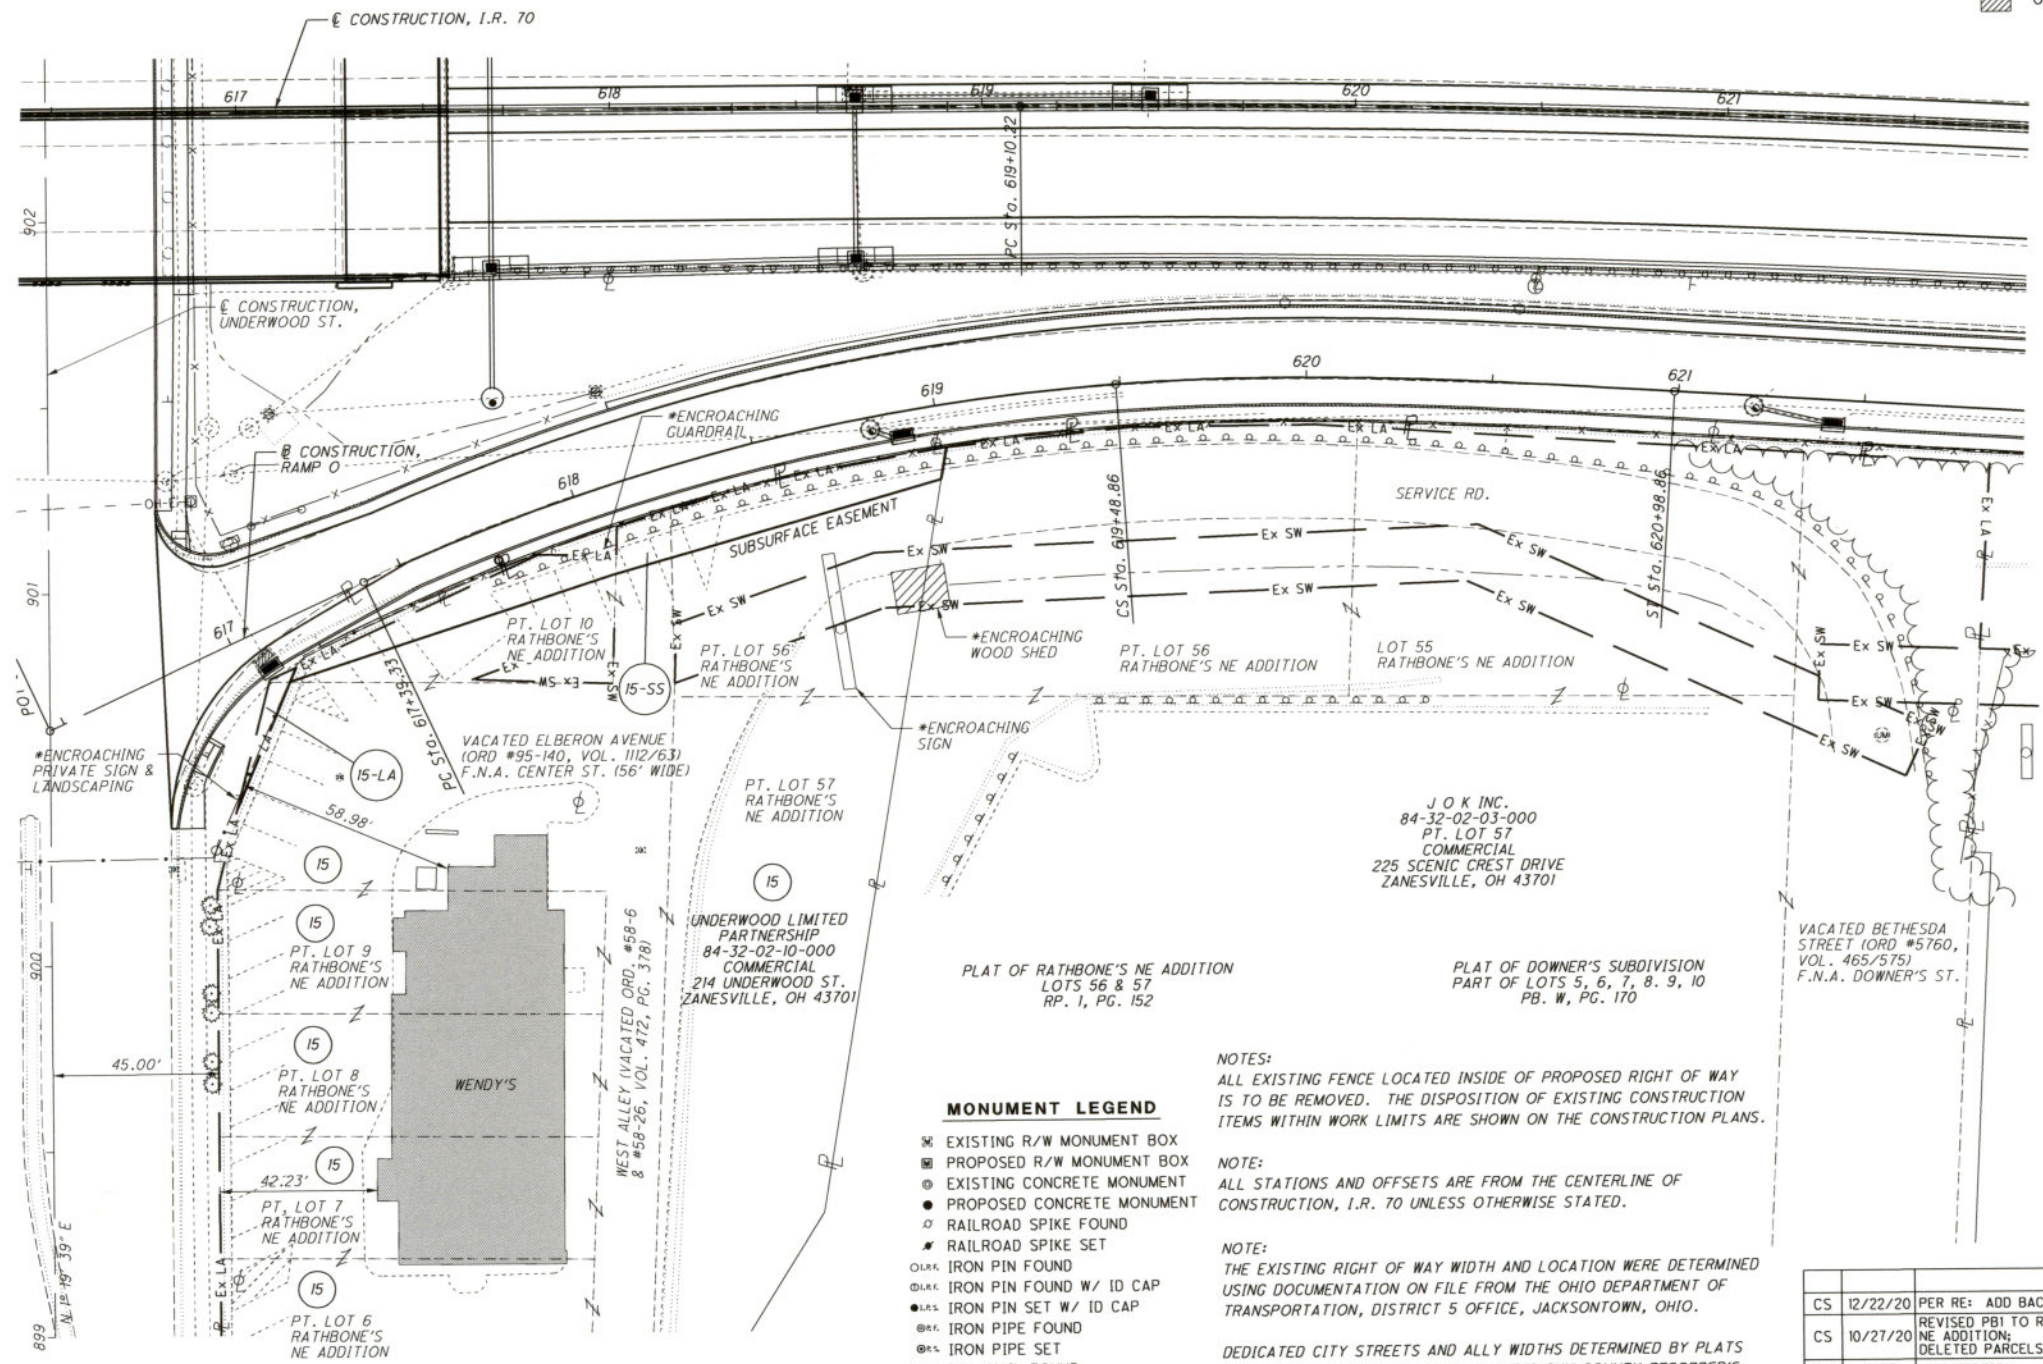

MONUMENT LEGEND

- EXISTING R/W MONUMENT BOX
- PROPOSED R/W MONUMENT BOX
- EXISTING CONCRETE MONUMENT
- PROPOSED CONCRETE MONUMENT
- RAILROAD SPIKE FOUND
- RAILROAD SPIKE SET
- IRON PIN FOUND
- IRON PIN FOUND W/ ID CAP
- IRON PIN SET W/ ID CAP
- IRON PIPE FOUND
- IRON PIPE SET
- P.K. NAIL FOUND
- P.K. NAIL SET

NOTES:
ALL EXISTING FENCE LOCATED INSIDE OF PROPOSED RIGHT OF WAY IS TO BE REMOVED. THE DISPOSITION OF EXISTING CONSTRUCTION ITEMS WITHIN WORK LIMITS ARE SHOWN ON THE CONSTRUCTION PLANS.

NOTE:
ALL STATIONS AND OFFSETS ARE FROM THE CENTERLINE OF CONSTRUCTION, I.R. 70 UNLESS OTHERWISE STATED.

NOTE:
THE EXISTING RIGHT OF WAY WIDTH AND LOCATION WERE DETERMINED USING DOCUMENTATION ON FILE FROM THE OHIO DEPARTMENT OF TRANSPORTATION, DISTRICT 5 OFFICE, JACKSONTOWN, OHIO.

DEDICATED CITY STREETS AND ALLY WIDTHS DETERMINED BY PLATS REFERENCED AND ARE ON FILE AT MUSKINGUM COUNTY RECORDER'S OFFICE.

REV	DATE	DESCRIPTION
CS	12/22/20	PER RE: ADD BACK PARCEL 15-SS
CS	10/27/20	REVISED PB1 TO RP1 FOR RATHBONE'S NE ADDITION; DELETED PARCELS 15-SS & 16-SS
COMPLETION DATE: 3/19/2020		