

Scale 1" = 100'

# PLAT OF SURVEY FOR CRUISE-IN DRIVE THRU

STATE OF OHIO, MUSKINGUM COUNTY  
 CITY OF ZANESVILLE  
 PART OF QUARTER TOWNSHIP 3  
 TOWNSHIP 1, RANGE 7,  
 UNITED STATES MILITARY LANDS

**DADECO**  
 ENGINEERING

320 SKYLINE DRIVE  
 ZANESVILLE, OHIO 43701  
 (740) 452-7262

I HEREBY CERTIFY THIS  
 PLAT TO BE CORRECT  
 AS SURVEYED BY DADECO  
 ENGINEERING JUNE 10, 1999

**OFFICE COPY  
 NOT RECORDABLE**  
 DOUGLAS R. DAVIS  
 PS 7972

CRUISE-IN  
 DRIVE THRU  
 PLAT OF SURVEY



DATE 06/10/99

ZANESVILLE CASSET CO.  
 VOL. 757, PG. 52

CRUISE-IN DRIVE THRU  
 VOL. 1030, PG. 77

PART OF PARCEL NO. : 80-84-50-01-38-000


BASIS OF BEARING:  
 BEARINGS SHOWN HEREON ARE TO AN ASSUMED  
 MERIDIAN AND ARE USED TO DENOTE ANGLES ONLY.  
 BEARINGS ARE BASED ON THE EAST LINE OF HALL AVE.  
 AS BEING NORTH 35 DEGREES 00 MINUTES 00 SECONDS EAST.

PARCELS ARE SUBJECT TO ALL DEEDS, EASEMENTS,  
 RIGHT-OF-WAYS OF RECORD TO INCLUDE  
 RAILROAD RIGHT-OF-WAYS AND EASEMENTS.

PERTINENT DOCUMENTS AND SURVEYS USED:  
 1. DEED REFERENCES SHOWN  
 2. TAX MAPS  
 3. SURVEY RECORDS FOUND IN THE MUSKINGUM  
 COUNTY ENGINEERS OFFICE, ZANESVILLE, OHIO

DESCRIPTION APPROVED  
 FOR AUDITOR'S TRANSFER  
 BY *[Signature]*  
 6-15-99

LEGEND	
	IRON PIN SET 5/8" X 30"
	IRON PIN FOUND
	POINT

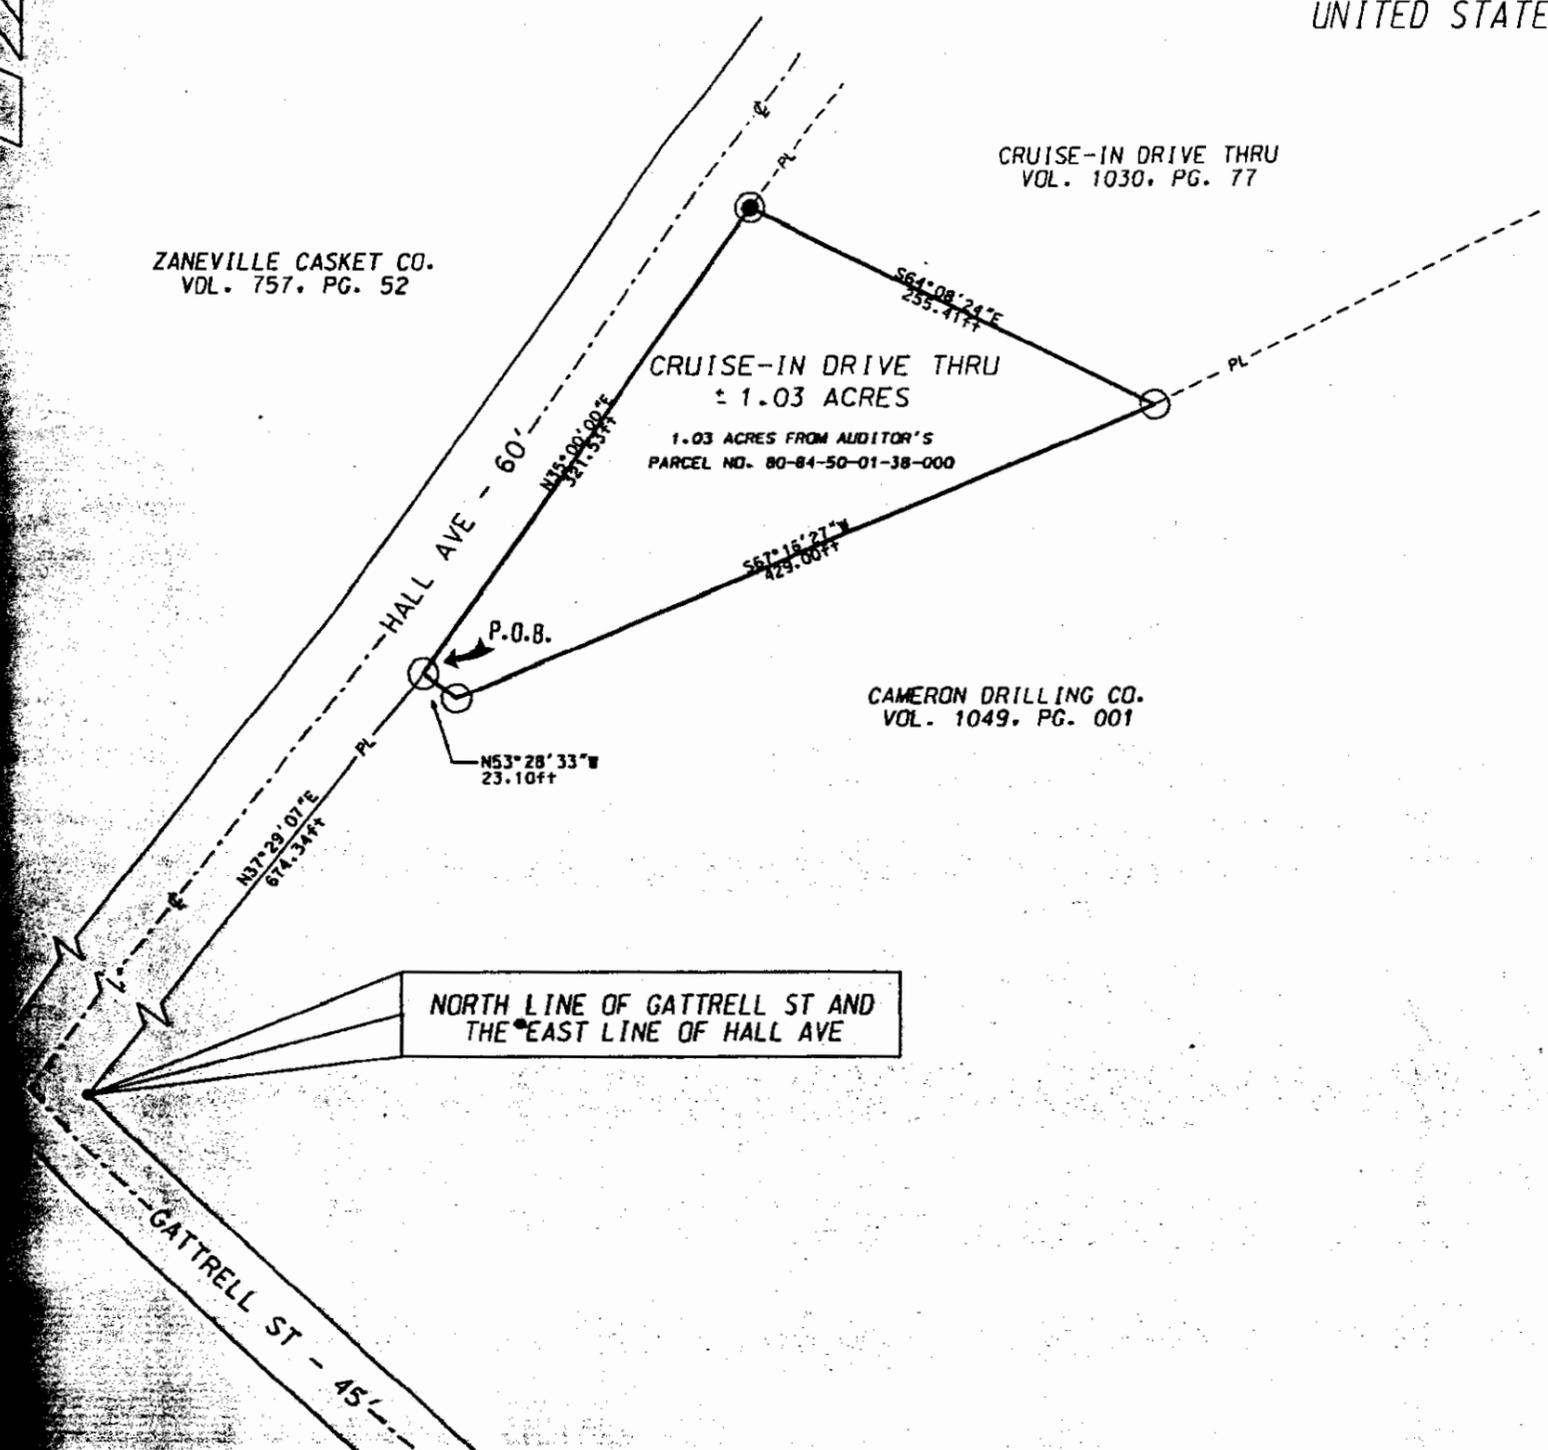

CAMERON DRILLING CO.  
 VOL. 1049, PG. 001