


State of Ohio, County of Muskingum, City of Zanesville, being
a part of Lot 5 Muskingum Mining Company Addition No. 2,
(PB. 1 Pg. 30 and 31), Township 1, Range 7, United States
Military Lands

Bearings are based on the Ohio State Plane Coordinate System, NAD 83, South Zone, Grid North, as per GPS observations

All of:	84-55-01-01-000	±0.419	Acres
All of:	84-55-01-02-000	±0.436	Acres
All of:	84-56-01-11-000	±0.667	Acres

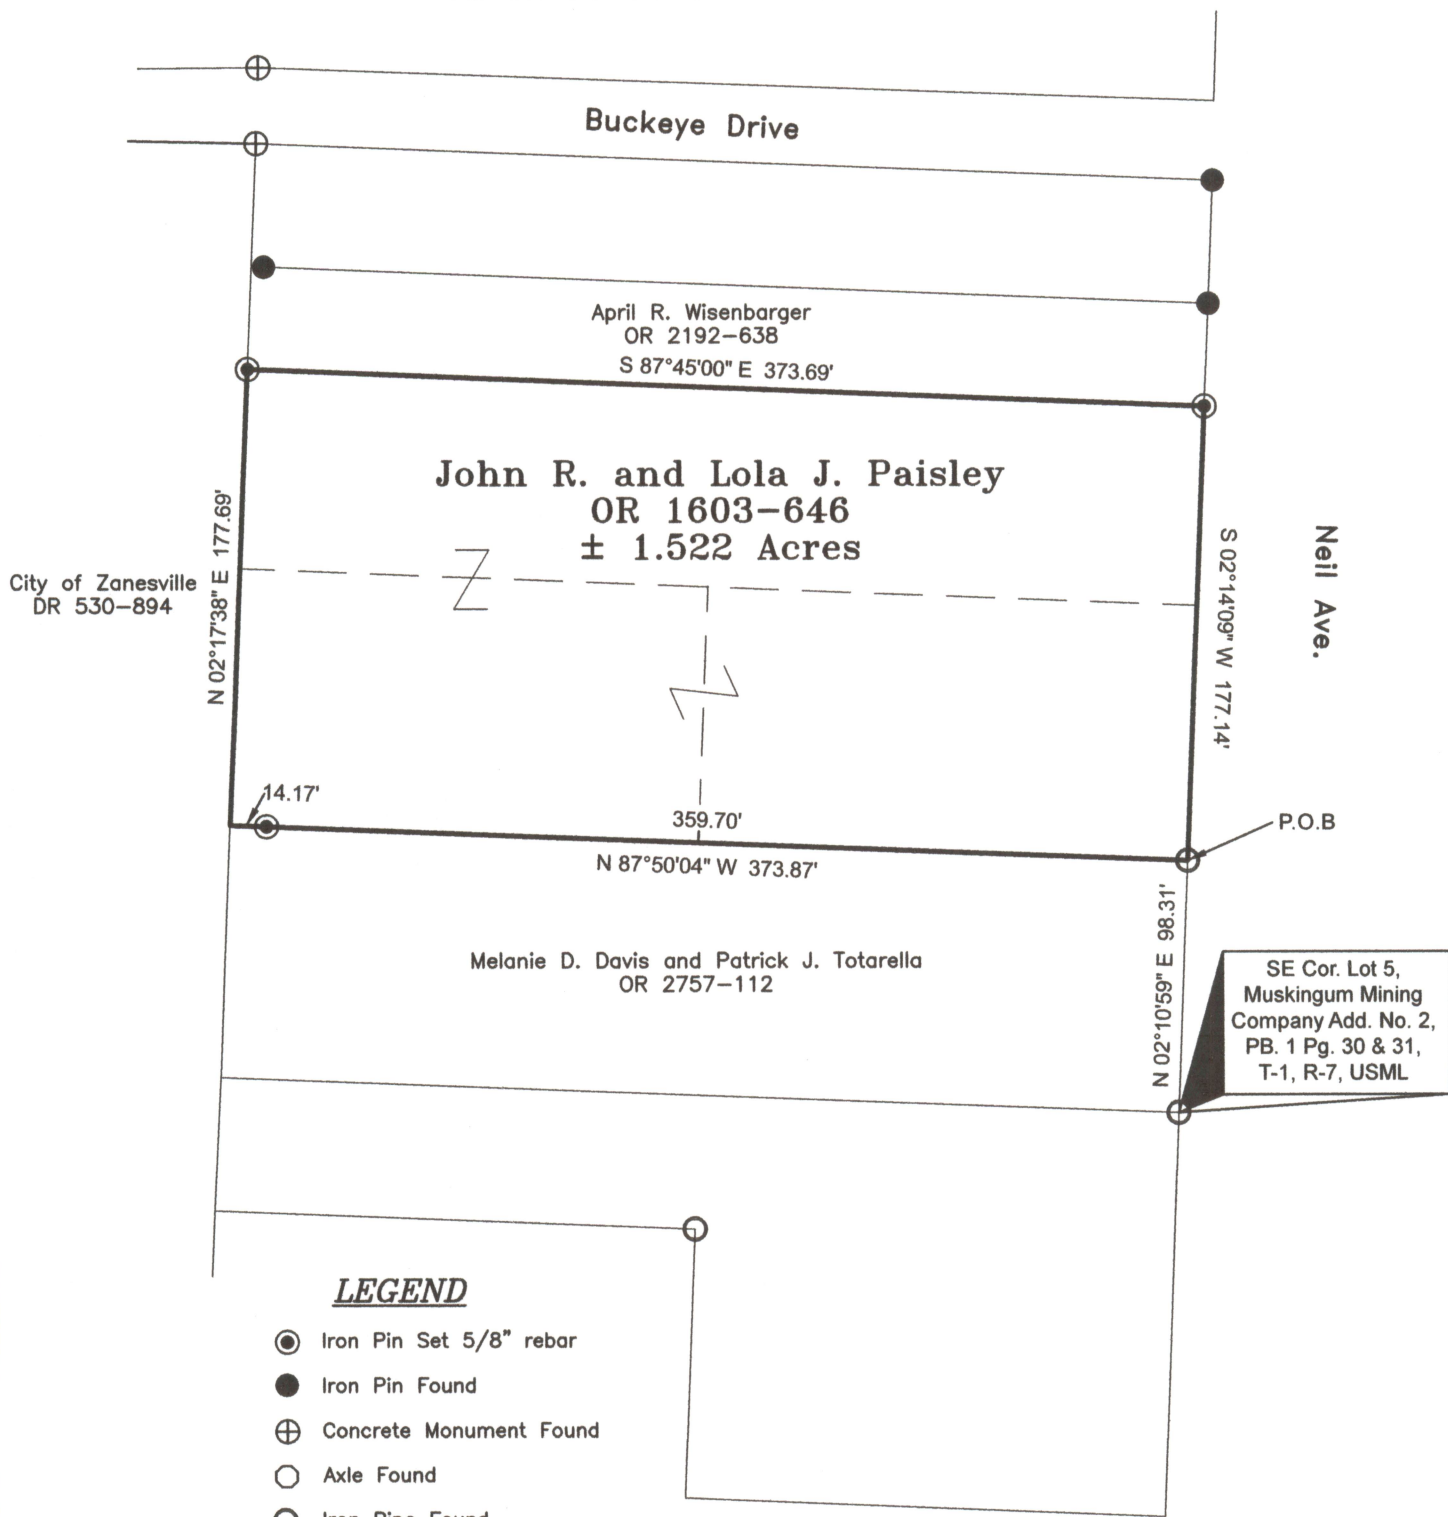


- ☒ Iron Pin Set 5/8" rebar
- ☒ Iron Pin Found
- ☒ Concrete Monument Found
- ☐ Axle Found
- ☐ Iron Pipe Found

OR 1078-234,
Survey by W.J.
Biedenbach (PS #5718)
Dated 02/18/04,
All deed Ref. shown on
this plat



By: Rishabh

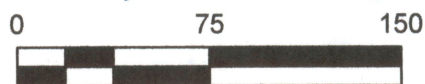

Graphic Scale in feet: 1" = 75'

OFFICE COPY

Jack D. Newcome

Reg. Surveyor No. 7321

Newcome Surveying Company
6515 Ballard Road
Nashport, Ohio 43830
740-452-5796