

Stanton Avenue R\W 40'

SITUATED IN:

State of Ohio, County of Muskingum, City of Zanesville, and being all of Lot 5, and part of Lot 6, of Jones and Spanglers Subdivision, as per Plat Book 2, Page 101, of the Muskingum County Records.

BASIS OF BEARINGS

Bearings are based on assumed north meridian as the east line of Webster Street.

REFERENCES


OR 2060-560
PL Bk. 2, Pg. 101
DR 1082-64

PARCEL NO.

All of: 85-08-01-16-000 +- 0.12 Acres

LEGEND


- ▲ Railroad Spike Set
- Iron Pin Found
- ⊞ Stone Found
- Axle Found
- Iron Pipe Found
- ▲ Railroad Spike Found
- Iron Pin Set, 5/8" rebar
- ⊞ Monument Found

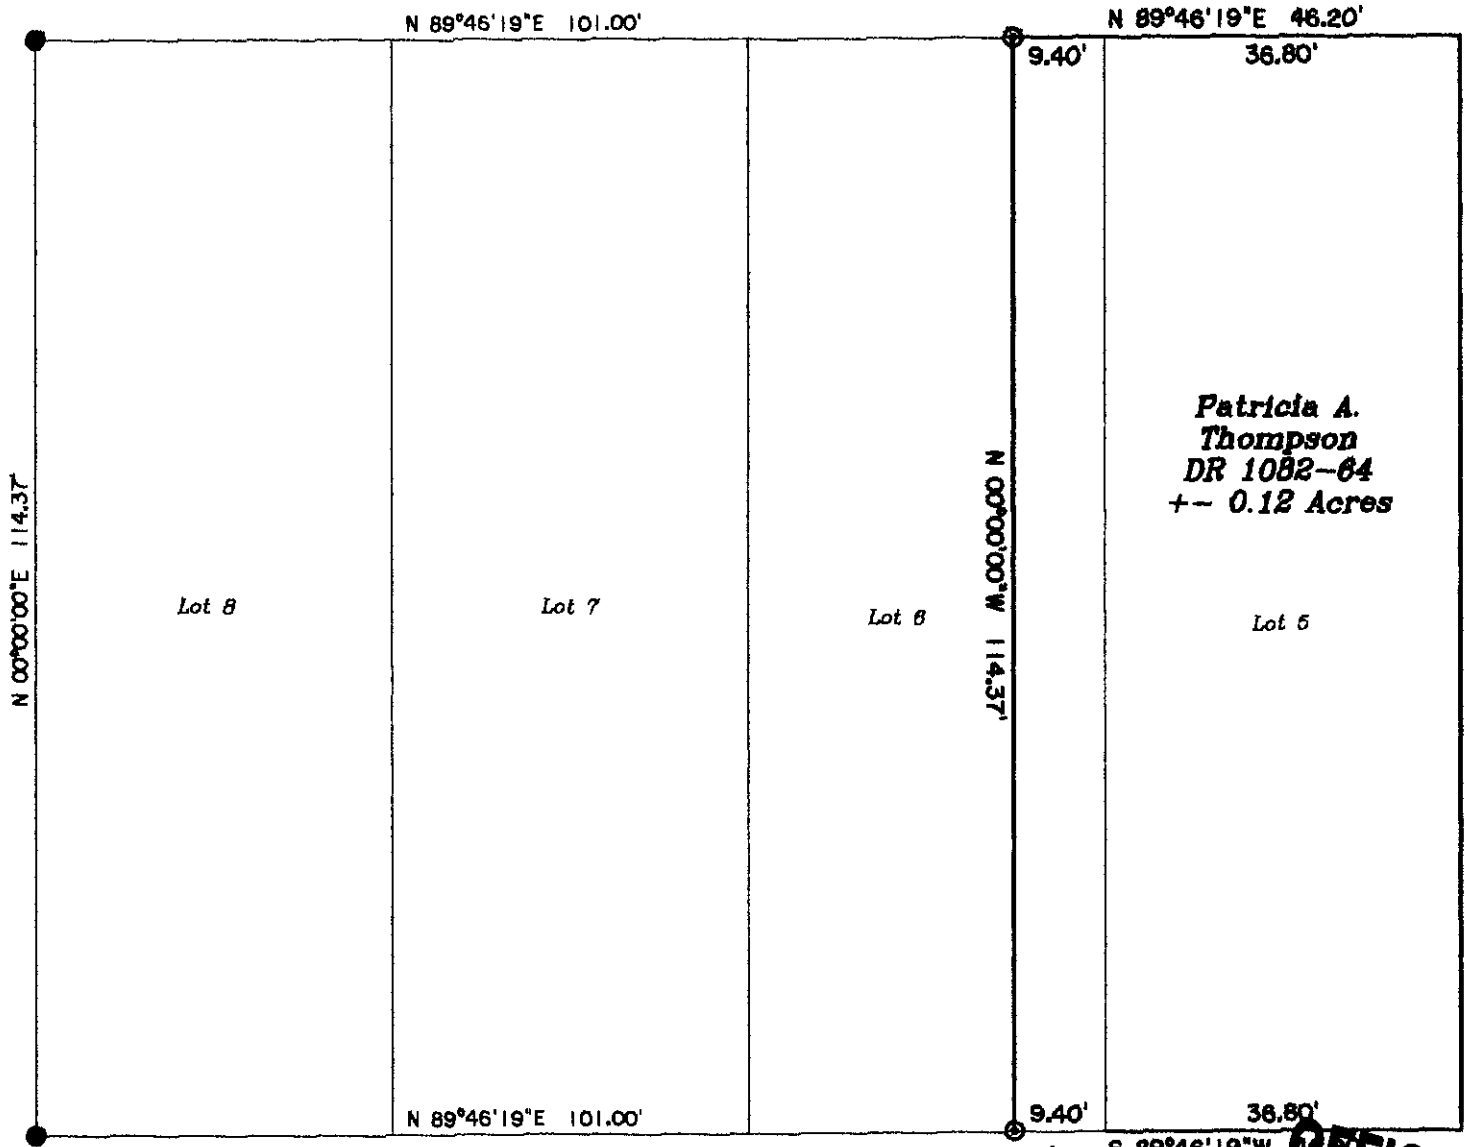

Patricia A. Thompson
DR 1082-64
+- 0.12 Acres

Alley R\W 16'

Webster Street R\W 30'

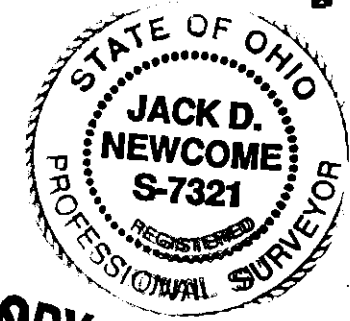

OFFICE COPY
 Reduced copy
 NOT RECORDED
 Reg. Surveyor No. 7321

Newcome Surveying Company
 6515 Ballard Road
 Nashport, Ohio
 740-458-6798

