


NORTH IS BASED UPON
AN ASSUMED MERIDIAN

SURVEY PLAT FOR BRIAN KAUFMAN

SITUATED IN LOT #1 BOYD'S SUBDIVISION (D.B.K Pg.308)
CITY OF ZANESVILLE, MUSKINGUM COUNTY, OHIO. BEING
THE SUBDIVISION OF THE LANDS OF BRIAN KAUFMAN AS
CONVEYED IN DEED BOOK 1052 PAGE 442 OF THE MUSKINGUM
COUNTY DEED RECORDS.

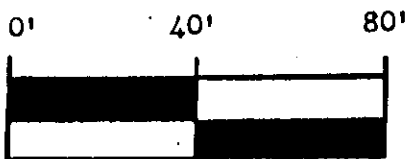


SCALE 1" = 40.00'

SUBDIVISION OF PARCEL #85-11-06-07-000

DESCRIPTION APPROVED
FOR AUDITOR'S TRANSFER

BY J. L. Namb
4-27-92

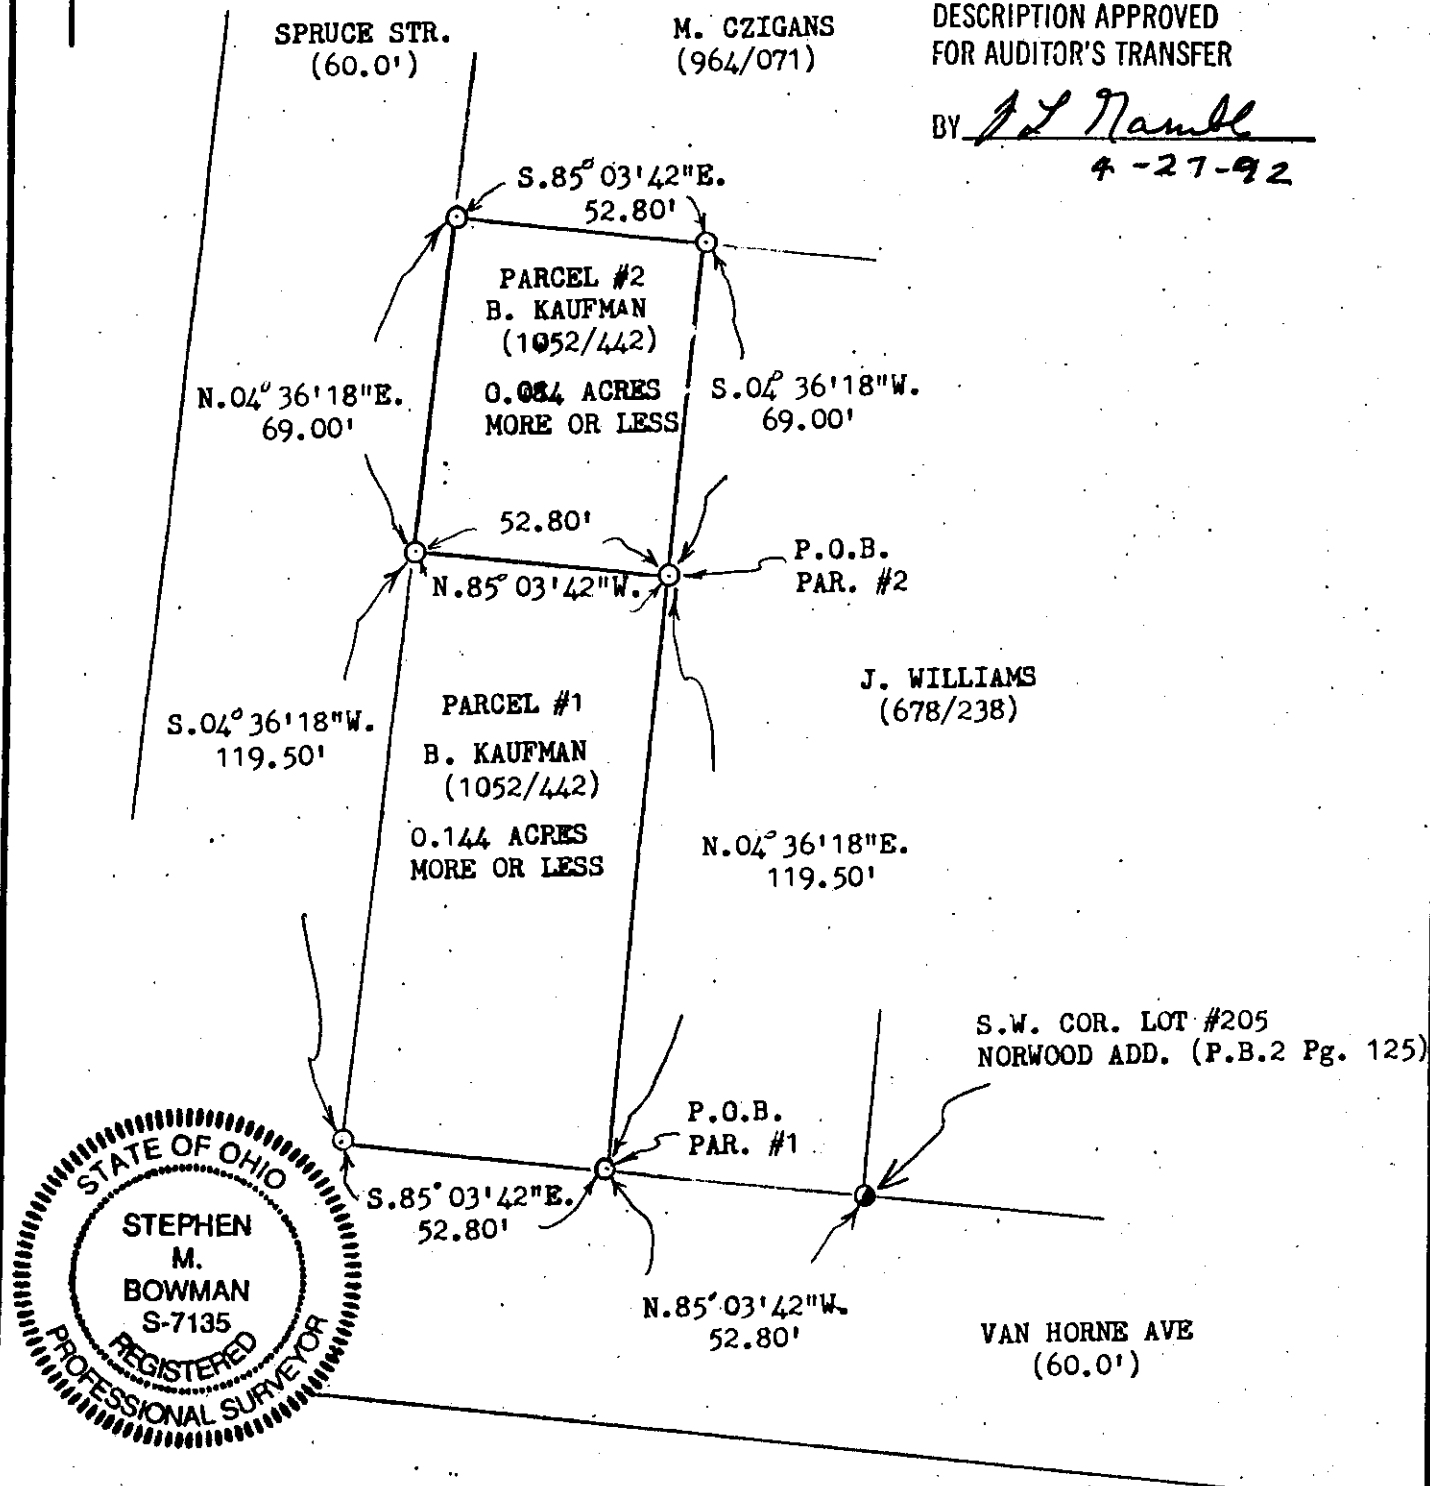

BOWMAN AND ASSOCIATES
48 THIRD ST.
FRAZEYSBURG, OHIO 43822

CLIENT BRIAN KAUFMAN
SECTION _____, T. _____, R. _____
ZANESVILLE TOWNSHIP, MUSK COUNTY

LEGEND

- - IRON PIN SET ● - IRON PIN FOUND
△ - RR/MINE SPIKE SET ▲ - RR/MINE SPIKE FOUND
• - POINT

STEPHEN M. BOWMAN S-7135

I CERTIFY THIS DRAWING REPRESENTS A
SURVEY CONDUCTED BY ME ON 4/25/92

PHONE/FAX 614-828-2204