


# PROPOSED VACATION DRESDEN ROAD RIGHT OF WAY

DESCRIPTION  
APPROVED

By: *[Signature]*  
8/27/15

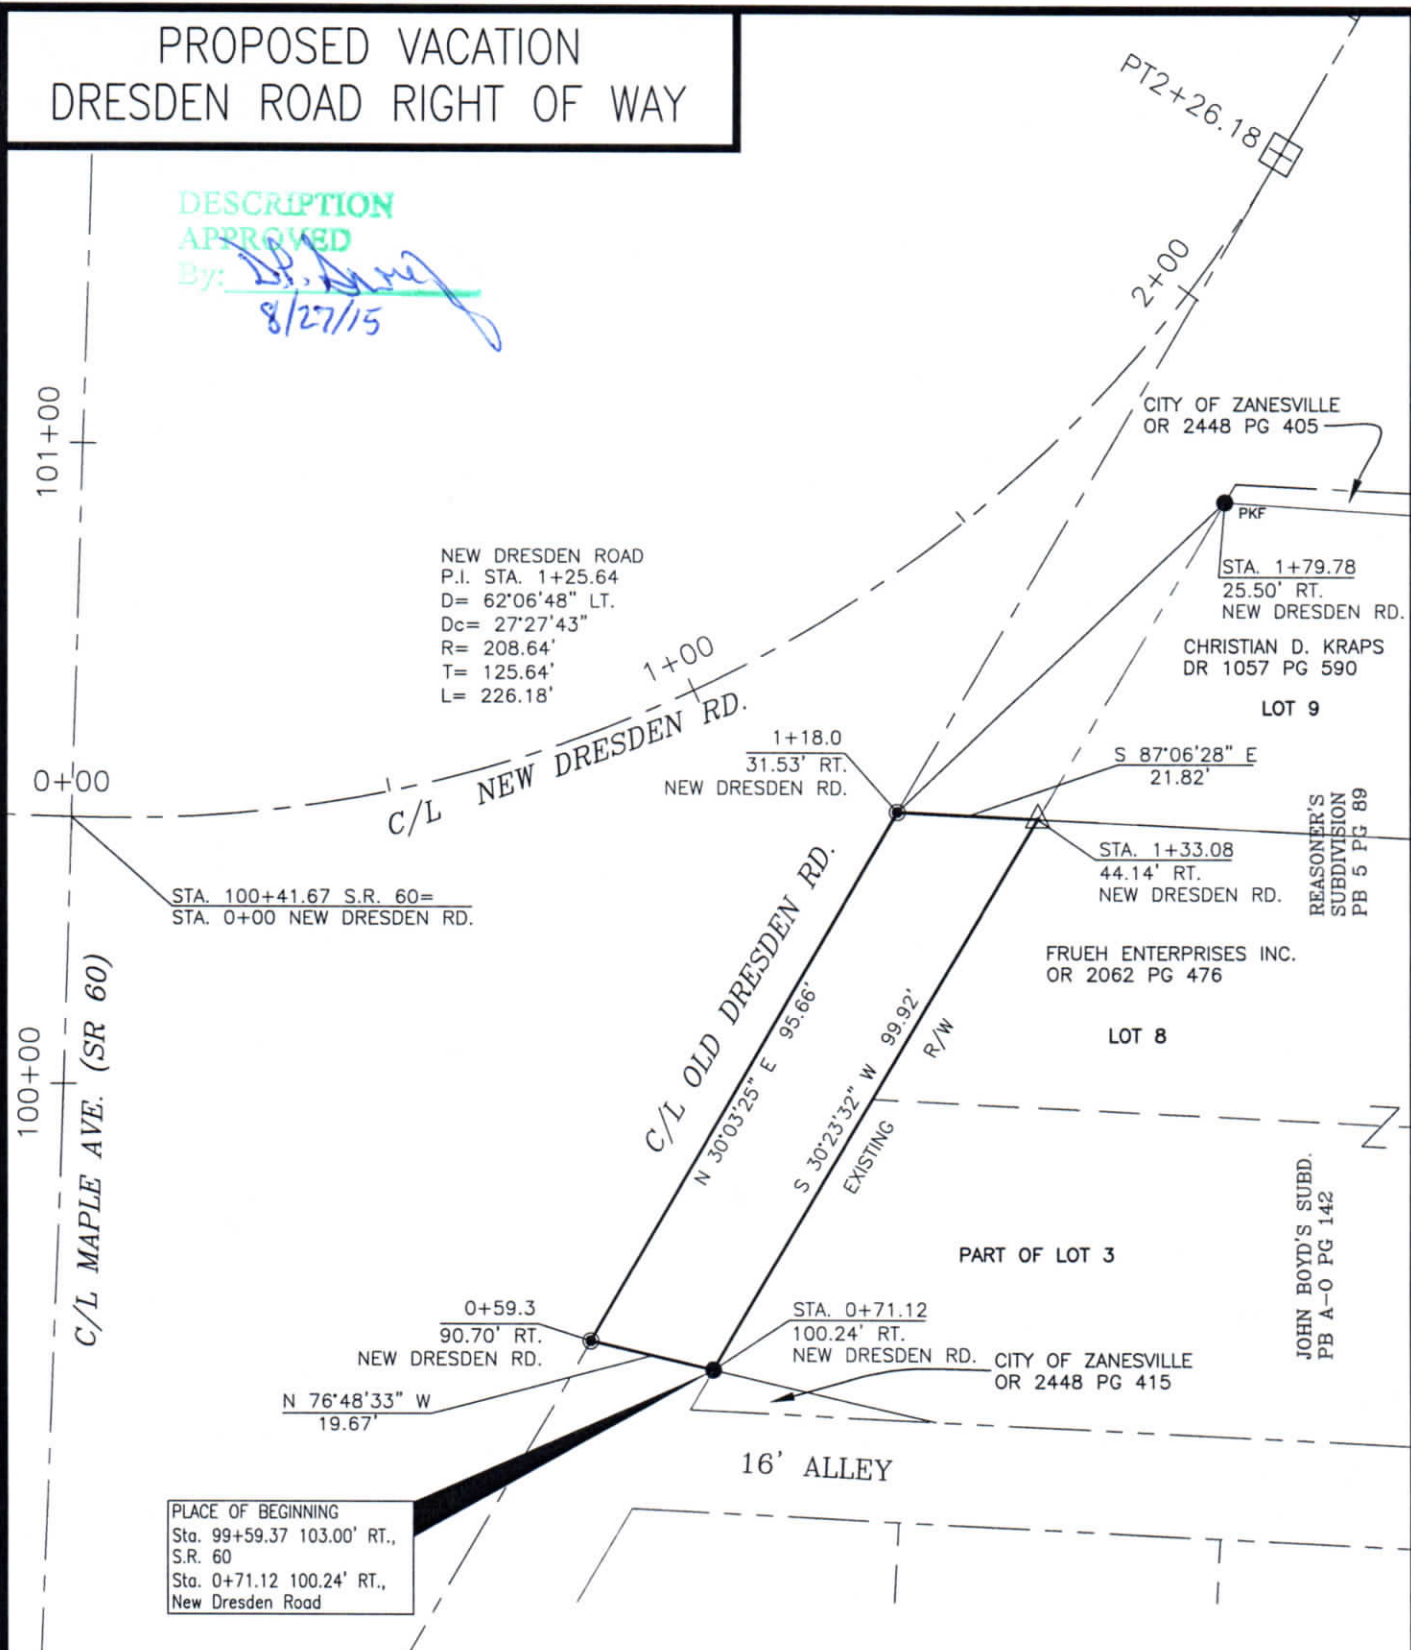

PLACE OF BEGINNING  
Sta. 99+59.37 103.00' RT.,  
S.R. 60  
Sta. 0+71.12 100.24' RT.,  
New Dresden Road

## LEGEND

- Iron Pin Found
- ⊙ Iron Pin Set, 5/8" rebar
- PKF PK Nail Found
- △ PK Nail Set
- Monument Found
- Right of Way
- Centerline

## BASIS OF BEARINGS

Bearings are based on the Ohio State Plane  
Coordinate System, South Zone, NAD83 per GPS  
observations on 10/16/14.

## REFERENCES

OR 2448-415  
OR 2448-405  
OR 2062-476  
DR 1057-590  
DR 1024-5  
DR 1024-18  
DR 696-87  
PB A-0, Pg 142  
PB 2, Pg 70  
PB 5, Pg 89  
ODOT ROW PLANS MUS-60-18.35

## PARCEL No.


To be added to: 85-17-04-09-000 ±0.022 ac.  
To be added to: 85-17-04-10-000 ±0.021 ac.

## SITUATED IN:

The State of Ohio, County of Muskingum, City of  
Zanesville, Fifth Ward, and being a part of  
Quarter Township 3, T1, R7, U.S.M.L.

## NOTE:


Old Dresden Road appears on:  
PB A-0, Pg 142 John Boyd's Subdivision  
PB 2, Pg 70 Belle View Terrace  
PB 5, Pg 70 Reasoner's Subdivision

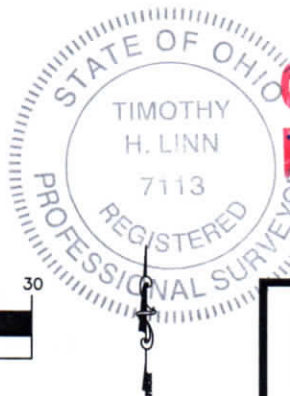

**OFFICE COPY  
NOT RECORDABLE**

Timothy H. Linn  
Reg. Surveyor No. 7113

Date 12/3/14

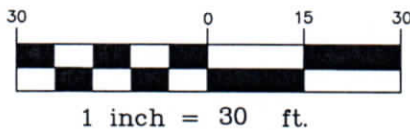

Linn Engineering, Inc.  
Civil Engineering Consultants  
P.O. Box 2086 Zanesville, Ohio 43702-2086

740-452-7434

