



BASE OF BEARINGS TRUE NORTH
BY SUN OBSERVATION

- 5/8" x 30" IRON PIN SET "CAPPED"
- 3/4" IRON PIPE FD.
- 1 1/2" IRON PIPE FD.
- RAILROAD SPIKE SET



VOL. 625, Pg. 33
VOL. 439, Pg. 49
VOL. 528, Pg. 1129
VOL. 915, Pg. 319
VOL. 833, Pg. 162
VOL. 143, Pg. 594
VOL. 1014, Pg. 512
VOL. 728, Pg. 183
VOL. 1027, Pg. 589
VOL. 216, Pg. 538

TILEDAL ADD.
PB. 2, Pg. 114

J. GILCREST SURVEY 6-17-80

TAX MAPS


USGS ZANE-W. QUAD.

MAP SHOWING SURVEY OF
MILDRED BEISSER ESTATE (VOL. 625, P. 33)
AT 201/2 HOGE AVE. AND
BEING LOT NO. 3 OF AN UNRECORDED
PLAT OF A 3 ACRE PARCEL BY
H.L. CONNAR MAY 13, 1913
QTR. TWP. 3, TWP. 1, RA. 7
CITY OF ZANESVILLE
MUSKINGUM COUNTY, OHIO

Richard Max
Registered Surveyor
2925 Kenilwood Dr.
Nashport, Ohio 43885

Jan. 16, 1992 Richard Max

OFFICE COPY
NOT RECORDABLE

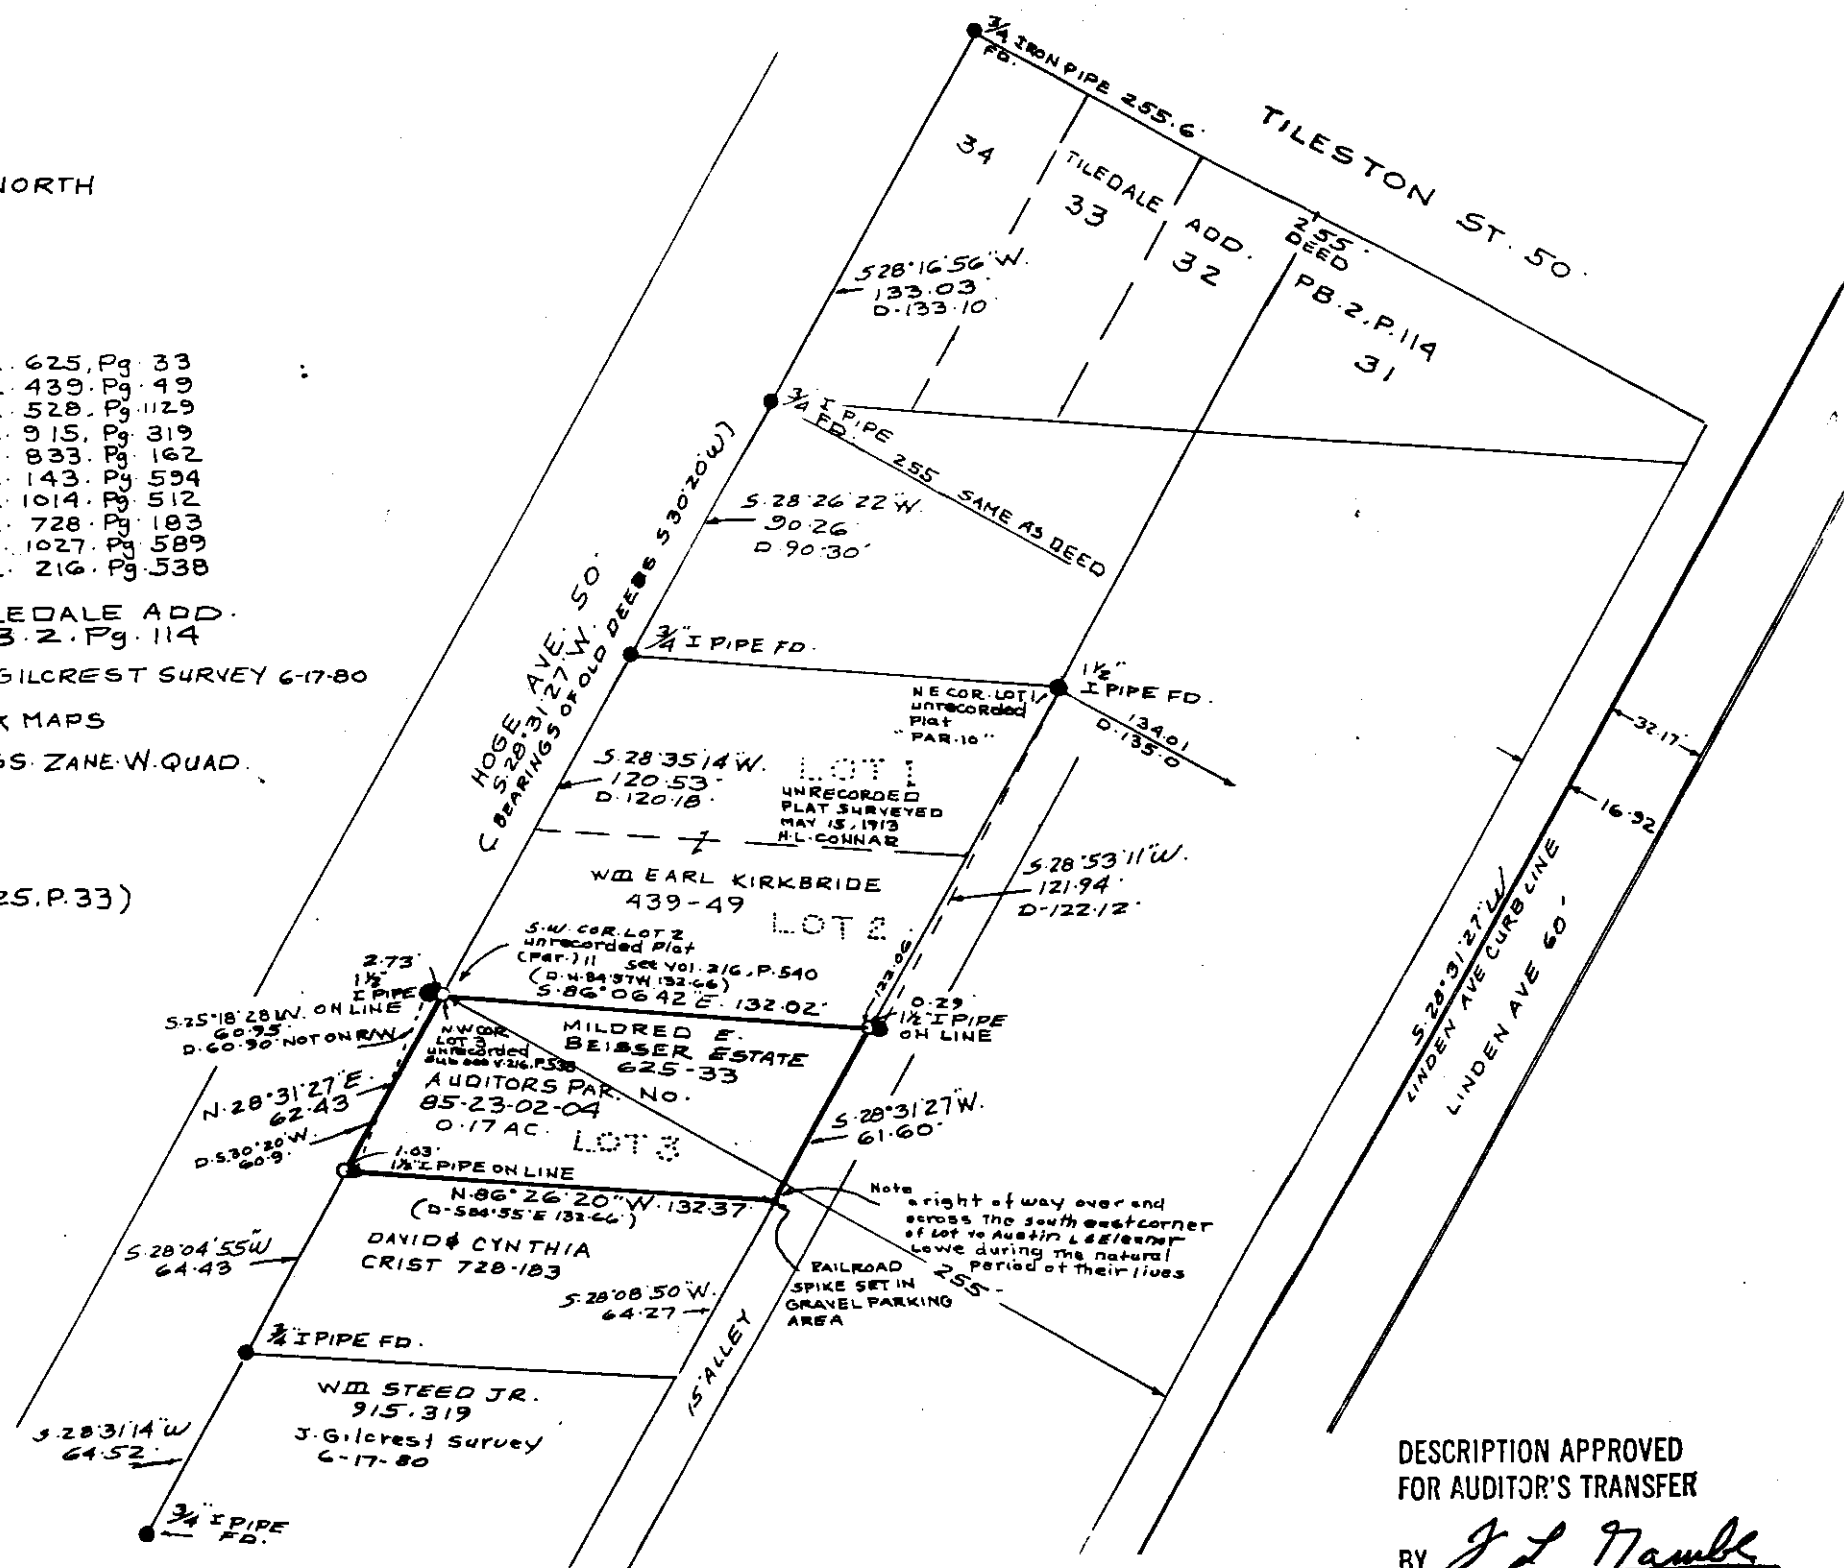

DESCRIPTION APPROVED
FOR AUDITOR'S TRANSFER

BY J. L. Namb
1-21-92